

The scaling of this drawing cannot be assured

Revision	Date	Drn	Ckd
-	30.08.19	EM	CB
P1	28.02.20	ROR	ST
Revisions undertaken to LPA consultation responses and feedback			
P2	08.06.20	ROR	PN
Ground floor WC window amended			
P3	15.04.21	PL	ROR
Plot numbers updated in line with revised layout to LPA comments			



FRONT ELEVATION




SIDE ELEVATION 1

PLOT NUMBERS:
OPP: 91

REFER TO SITE LAYOUT MATERIAL PLAN
A-P10-017 FOR INDIVIDUAL PLOT MATERIALS
GARAGE POSITION DRAWN FOR PLOT 108 & 109.



REAR ELEVATION

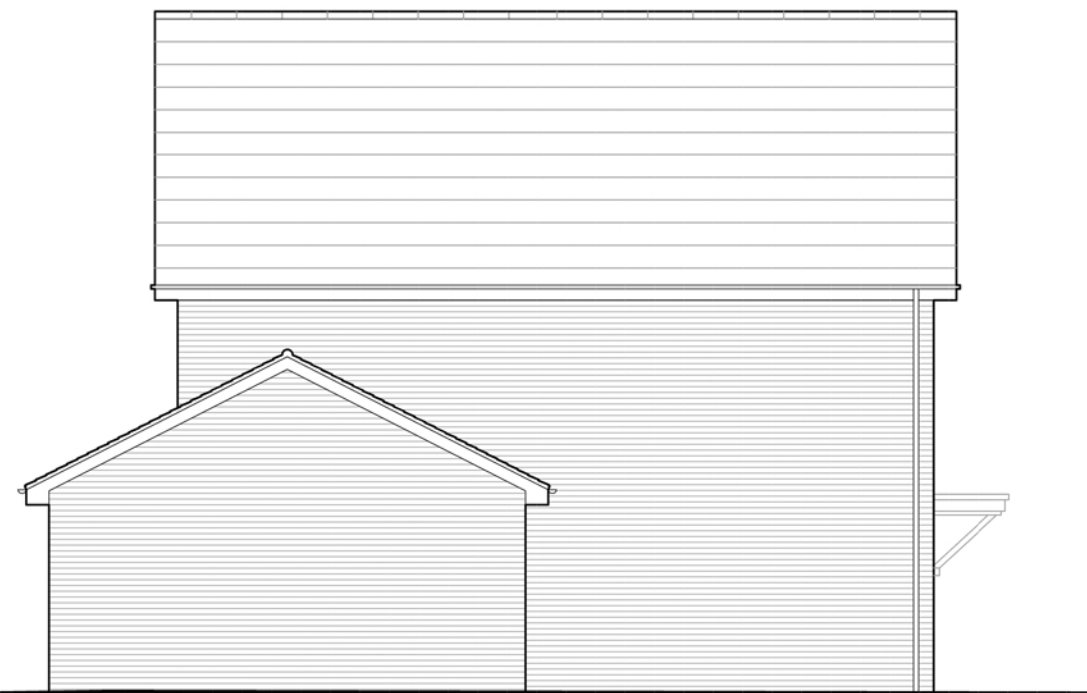

SIDE ELEVATION 2

PLANNING

Project
**LAND AT TEVERSHAM ROAD
FULBOURN**

Drawing Title
**HOUSE TYPE C2 - DETACHED
ELEVATIONS (VILLAGE STREET)**

Date 15.07.19 Scale 1:100@A3 Drawn by WL Check by ST

Project No 28815 Drawing No 28815-P13-33 Revision P3

**BARTON
WILLMORE**

Planning • Master Planning & Urban Design • Architecture •
Landscape Planning & Design • Environmental Planning • Graphic
Communication • Public Engagement • Development Economics

bartonwillmore.co.uk



Offices at Birmingham Bristol Cambridge Cardiff Ebbsfleet Edinburgh
Glasgow Leeds London Manchester Newcastle Reading Southampton