

The scaling of this drawing cannot be assured

Revision	Date	Drn	Ckd
-	28.02.20	ROR	ST
Revisions undertaken to LPA consultation responses and feedback			
P1	15.04.21	PL	ROR
Plot numbers changed to revised layout			




FRONT ELEVATION



SIDE ELEVATION 1



REAR ELEVATION

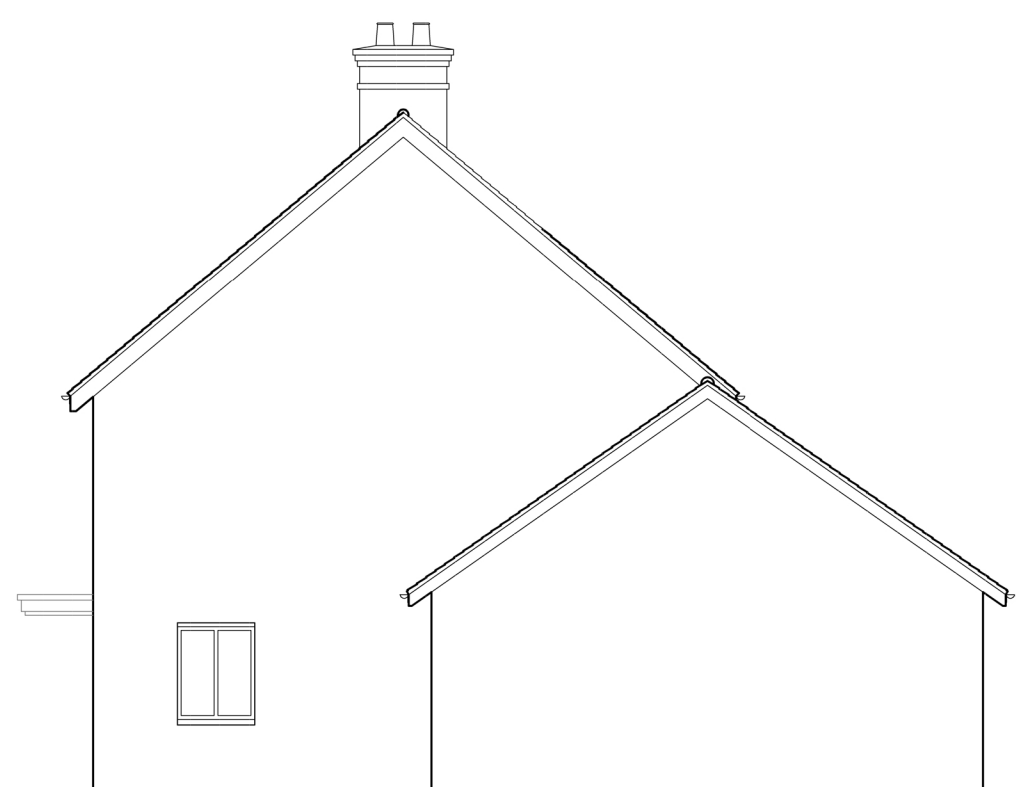

SIDE ELEVATION 2

PLOT NUMBERS:
AS: 55
OPP: 89

REFER TO SITE LAYOUT MATERIAL PLAN
A-P10-017 FOR INDIVIDUAL PLOT MATERIALS.
0 1 2 3 4 5m
SCALE 1:100

PLANNING

Project
**LAND AT TEVERSHAM ROAD
FULBOURN**

Drawing Title
**HOUSE TYPE J
ELEVATIONS (MEADOW PARK)**

Date	Scale	Drawn by	Check by
25.02.20	1:100@A3	ROR	ST
Project No	Drawing No	Revision	
28815	28815-P13-140	P1	



Town Planning • Master Planning & Urban Design • Architecture •
 Landscape Planning & Design • Infrastructure & Environmental Planning •
 Heritage • Graphic Communication •
 Communications & Engagement • Development Economics

bartonwillmore.co.uk



Offices at Birmingham Bristol Cambridge Cardiff Ebbsfleet Edinburgh
 Glasgow Leeds London Manchester Newcastle Reading Southampton