






FRONT ELEVATION

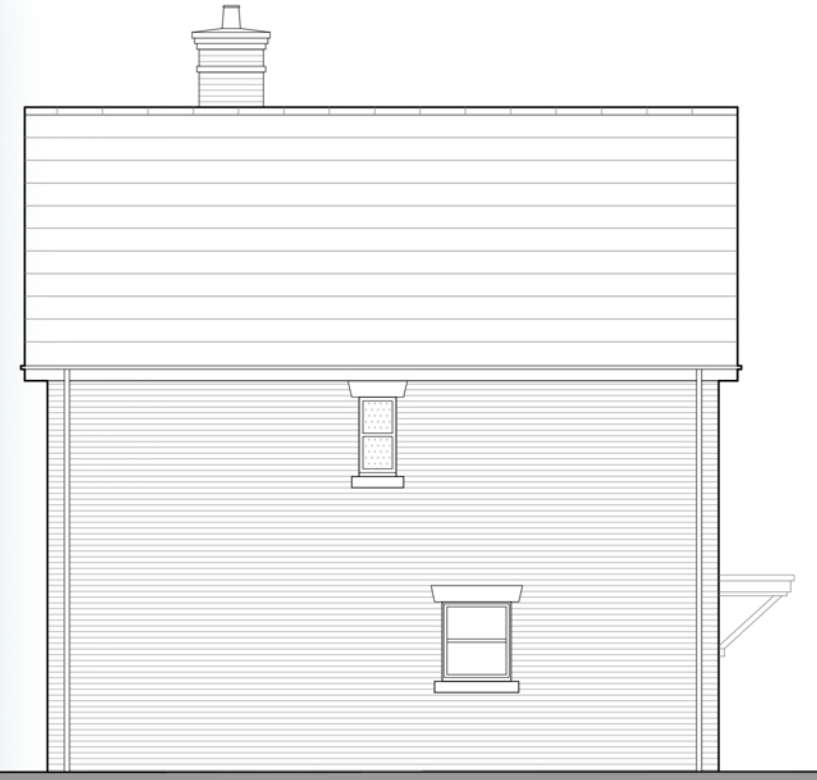

SIDE ELEVATION 1

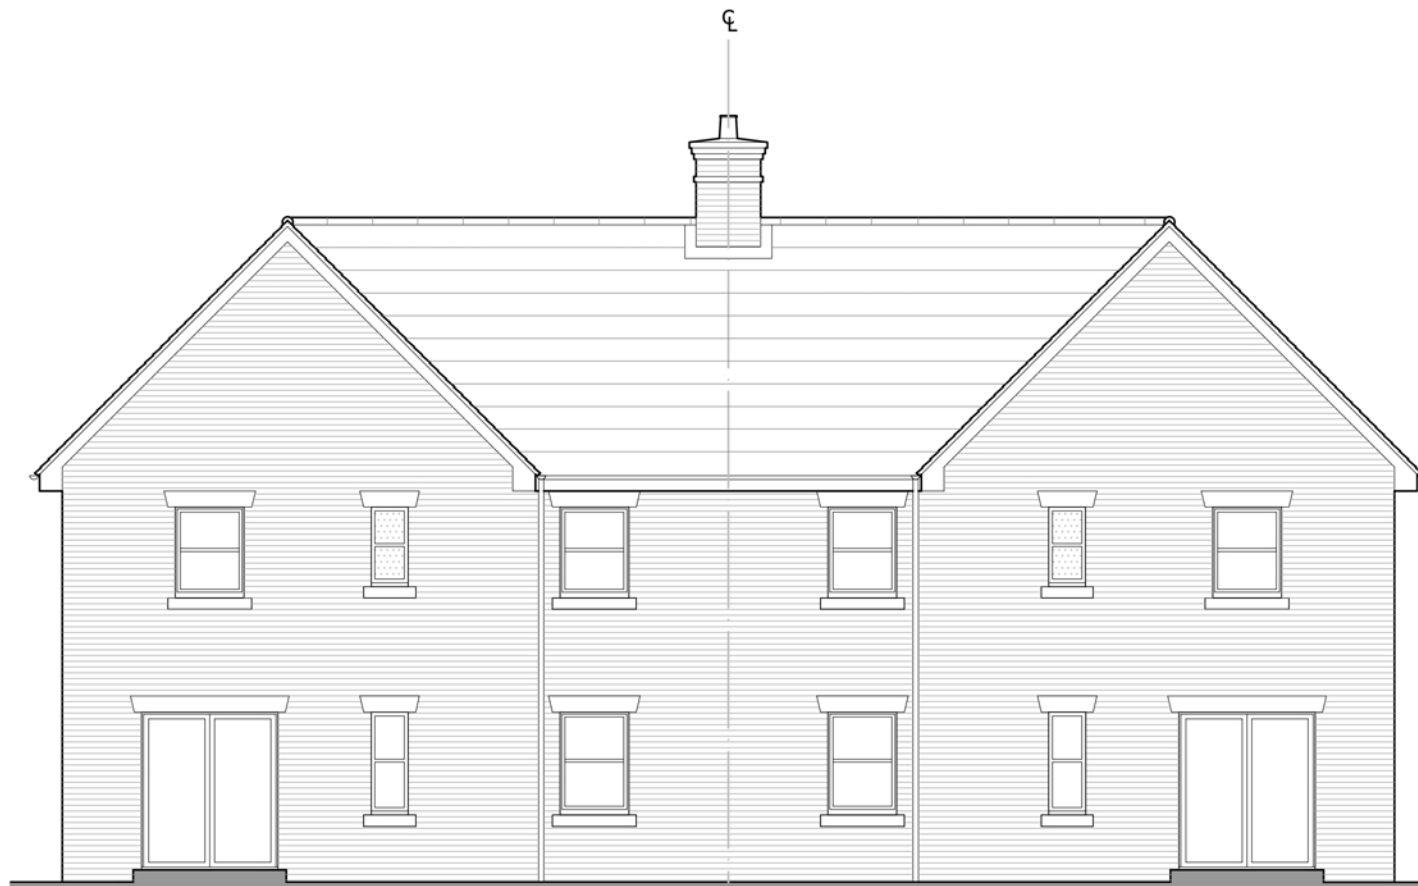

REAR ELEVATION

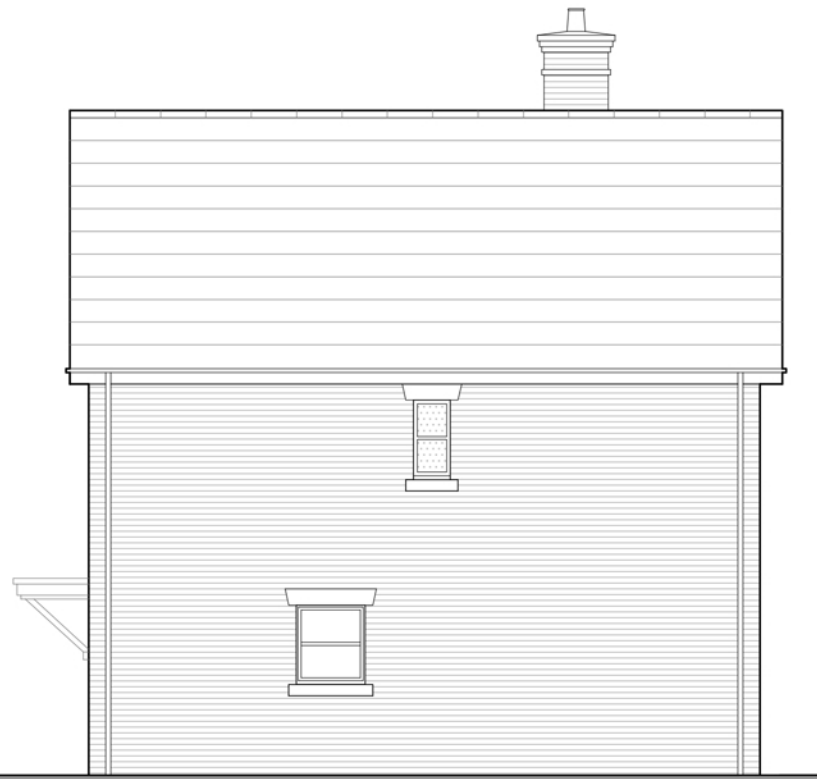

SIDE ELEVATION 2

The scaling of this drawing cannot be assured

Revision	Date	Drn	Ckd
-	30.08.19	EM	CB
P1	28.02.20	ROR	ST
consultation responses and feedback			
P2	08.06.20	MA	PN
P3	15.04.21	PL	ROR
Plot numbers updated in line with revised layout to LPA comments.			

PLOT NUMBERS:
AS: 62, 72
OPP: 61, 71

REFER TO SITE LAYOUT MATERIAL PLAN
A-P10-017 FOR INDIVIDUAL PLOT MATERIALS



PLANNING

Project
**LAND AT TEVERSHAM ROAD
FULBOURN**

Drawing Title
**HOUSE TYPE D
ELEVATIONS (VILLAGE STREET)**

Date	Scale	Drawn by	Check by
22.07.19	1:100@A3	WL	ST

Project No	Drawing No	Revision
28815	28815-P13-40	P3



Planning • Master Planning & Urban Design • Architecture •
Landscape Planning & Design • Environmental Planning • Graphic
Communication • Public Engagement • Development Economics

bartonwillmore.co.uk



Offices at Birmingham Bristol Cambridge Cardiff Ebbsfleet Edinburgh
Glasgow Leeds London Manchester Newcastle Reading Southampton