






Key

Wildlife Enhancements (Trees/Habitats)


Bat Boxes (Trees)

-  x6 Schwegler 1FF
-  x11 Schwegler 2F
-  x15 Schwegler 2FN


Bird Boxes (Trees)

-  x12 Schwegler 1B
-  x8 Schwegler 2H

Insect Blocks (Trees)

-  x 8 Schwegler Insect Block

Hedgehog Domes (Hedgerows/Scrub)


-  x 8 Schwegler Hedgehog Dome

Brush Piles (Woodland/Scrub)

-  Brush Piles

The locations of the wildlife enhancement features shown in this plan are indicative only. The final locations will be determined by the Project Ecologist at the time of installation.

If individual specified boxes cannot be sourced, a box of similar quality and grade will be utilised.

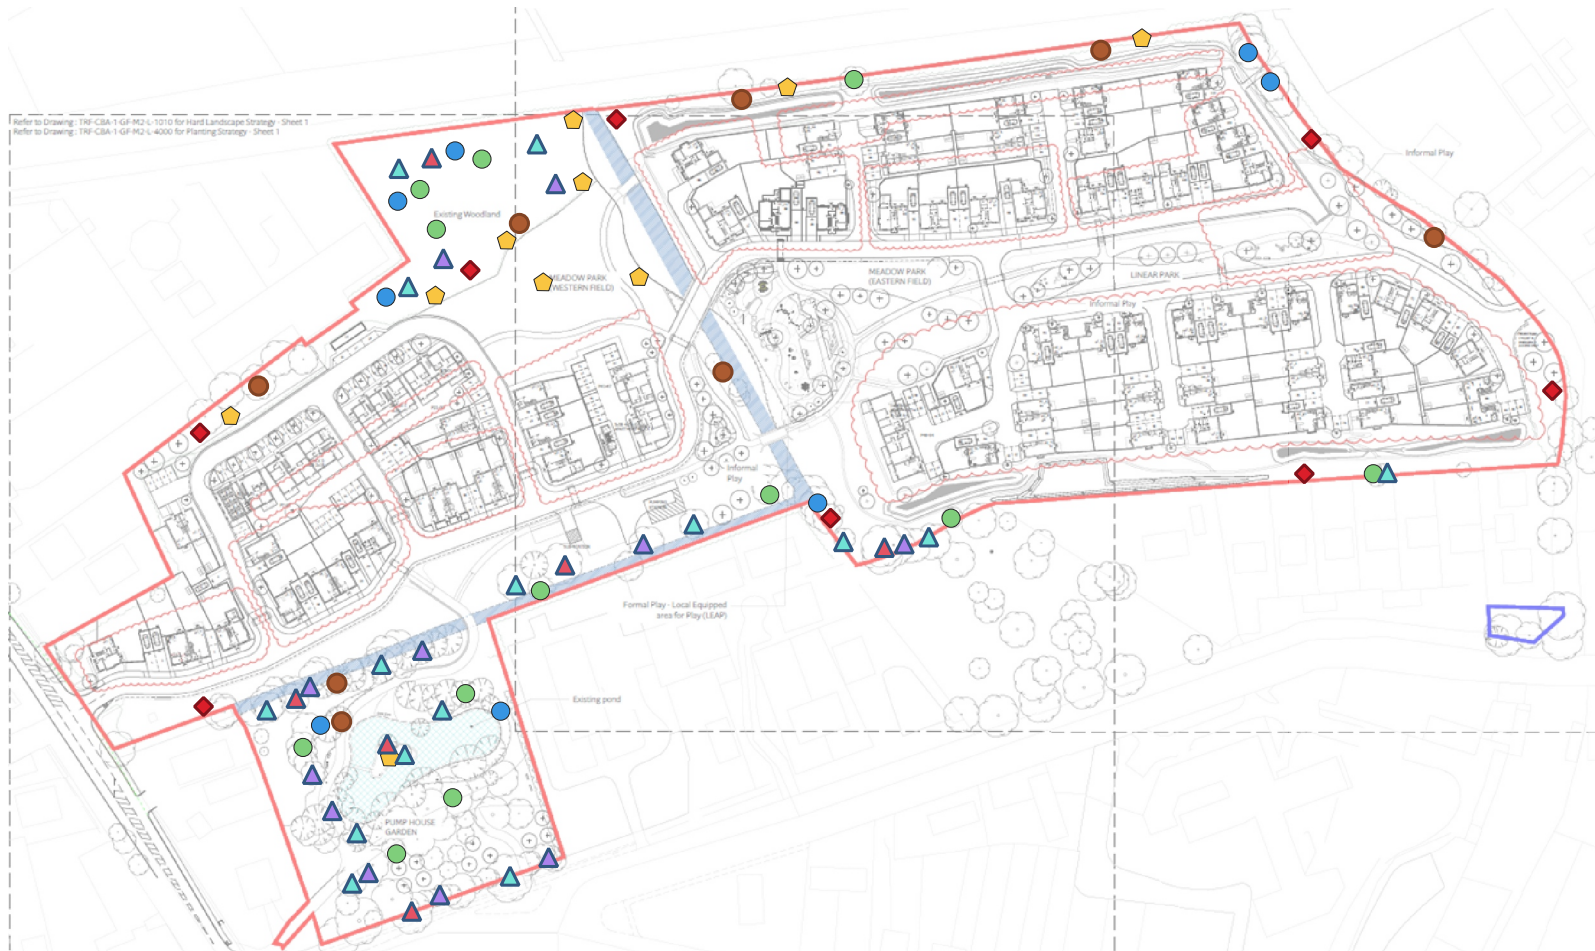

NG31 9AS

01476 569600

www.landscapescienceconsultancy.com

Project: Land off Teversham Road,
Fulbourn

Title: Wildlife Enhancement
(Trees/Habitats)

Scale: Do Not Scale **Drawing Size:** A3

Source: CBA Drawing No:
TRF-CBA-1-GF-M2-L-1000

Job No.	Fig No.	Rev	Date
H75.19	09	Rev 1	04/08/21