


The scaling of this drawing cannot be assured

Revision	Date	Drn	Ckd
-	30.08.19	EM	CB
P1	28.02.20	ROR	ST

Revisions undertaken to LPA consultation responses and feedback

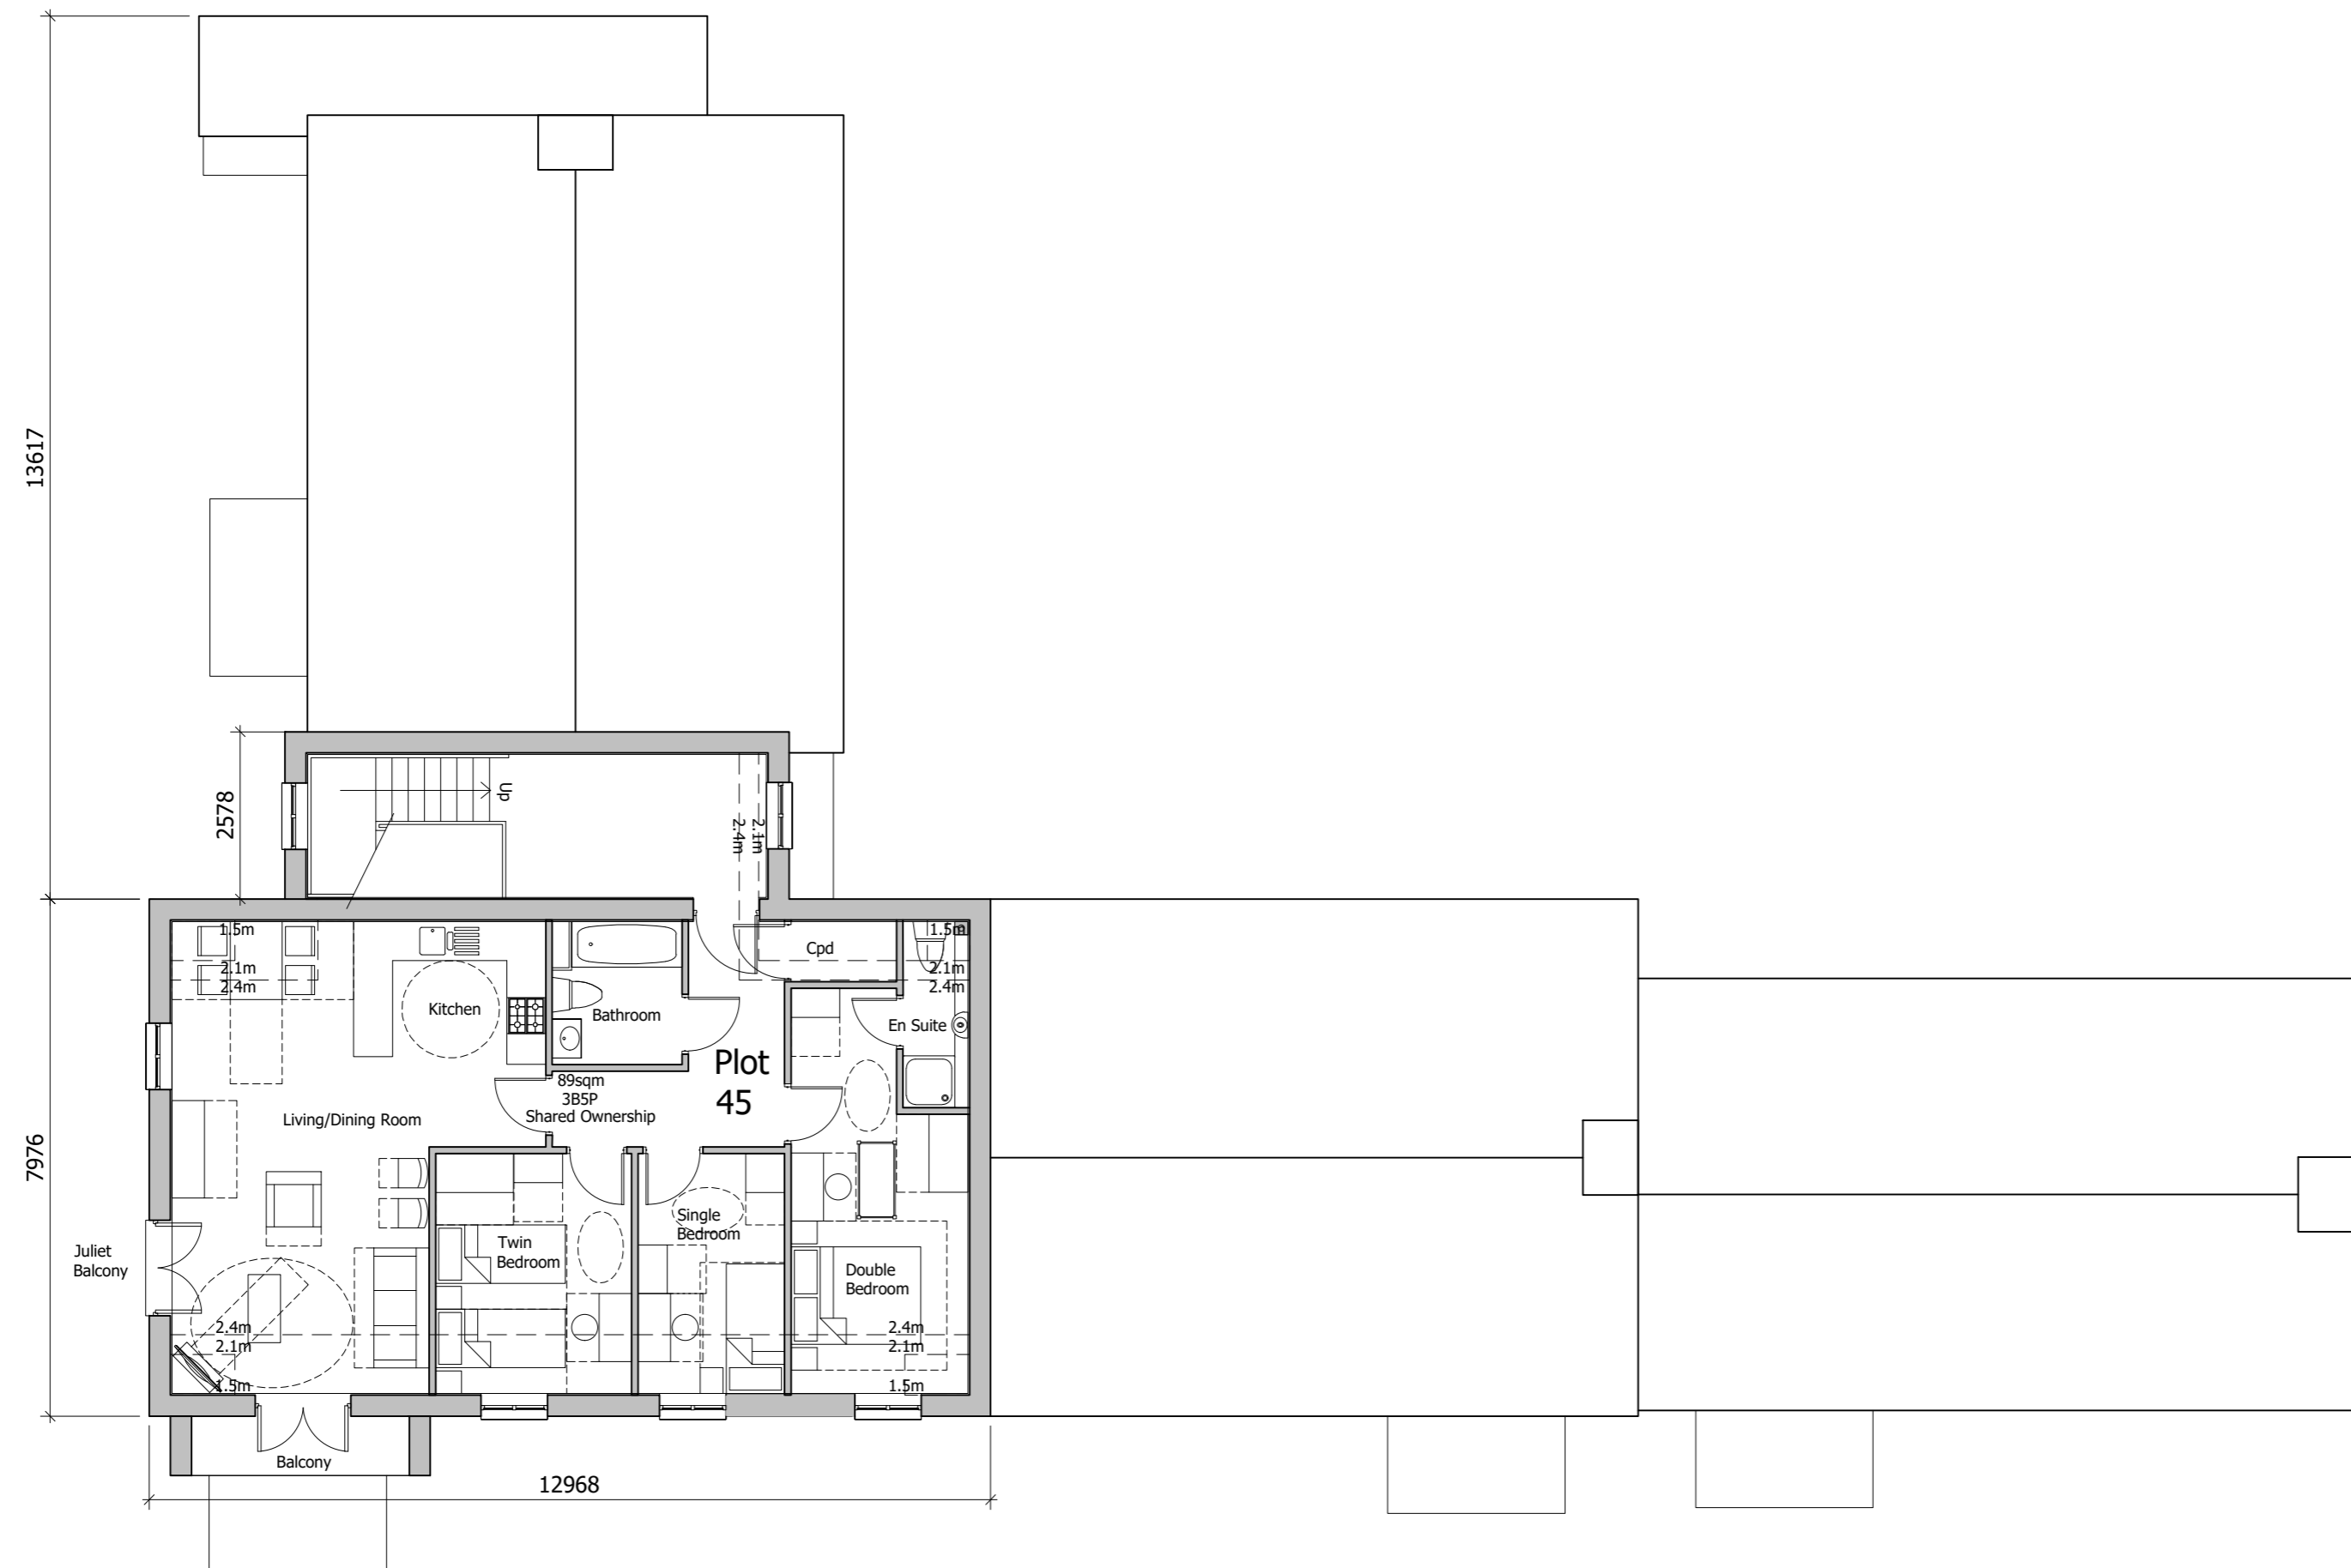


PLANNING

Project
LAND AT TEVERSHAM ROAD
FULBOURN

Drawing Title
APARTMENT BLOCK B
SECOND FLOOR

Date	Scale	Drawn by	Check by
15.07.19	1:100@A2	EM	SB
Project No	Drawing No	Revision	
28815	28815-P11-102	P1	

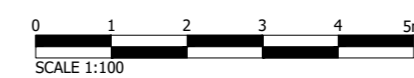

**BARTON
WILLMORE**

Planning • Master Planning & Urban Design • Architecture •
Landscape Planning & Design • Environmental Planning • Graphic
Communication • Public Engagement • Development Economics

bartonwillmore.co.uk



Offices at Birmingham Bristol Cambridge Cardiff Ebbw Vale Edinburgh
Glasgow Leeds London Manchester Newcastle Reading Southampton