




SECTION A



SECTION B



SECTION C

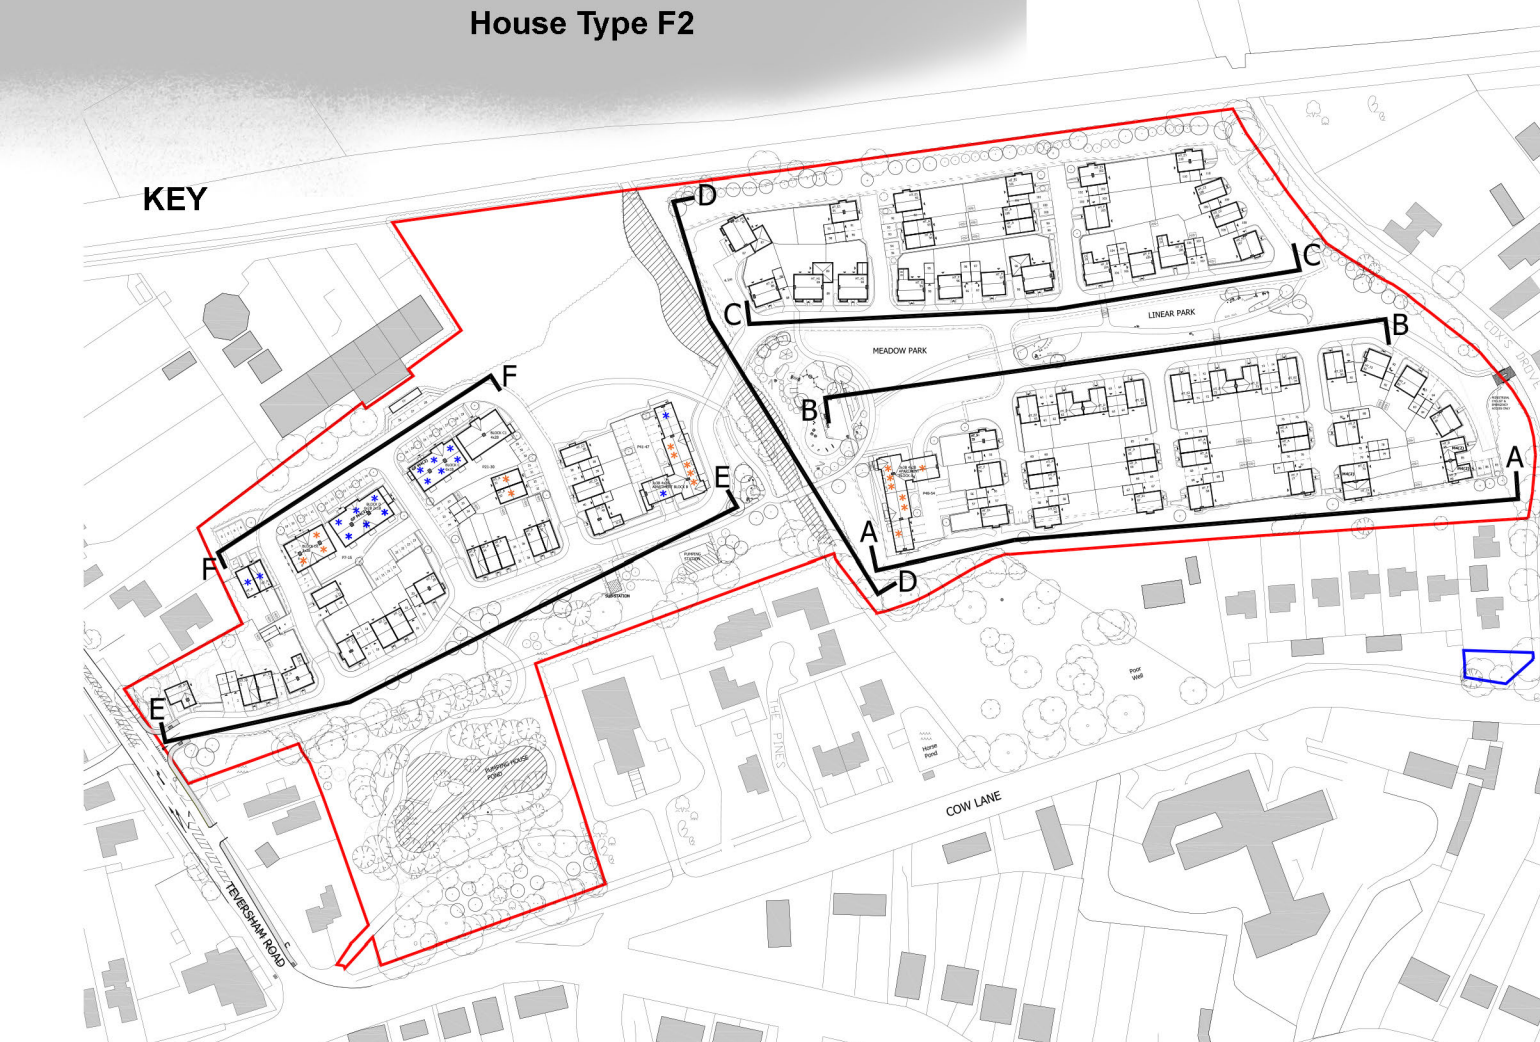

PLANNING

Project
LAND AT TEVERSHAM ROAD
FULBOURN

Drawing Title
STREET ELEVATIONS
SHEET 1 OF 2

Date	Scale	Drawn by	Check by
25.10.19	1:200 (A4) 1:400 (A3)	SB	CB
Project No	Drawing No	Revision	
28815	A-P13-010	P2	

BARTON WILLMORE

Team Planning • Master Planning & Urban Design • Architecture •
Landscape Planning & Design • Infrastructure & Environmental Planning •
Heritage • Digital Communications •
Communications & Engagement • Development Economics

bartonwillmore.co.uk

Office at Birmingham Road Cambridge CB2 3EJ (01223) 313000
Glasgow Leeds London Manchester Newcastle Reading Southampton