




This document should not be relied on or used in circumstances other than those for which it was prepared and for which Chris Blandford Associates was commissioned. Chris Blandford Associates accepts no responsibility for this document to any other party other than the person by whom it was commissioned.

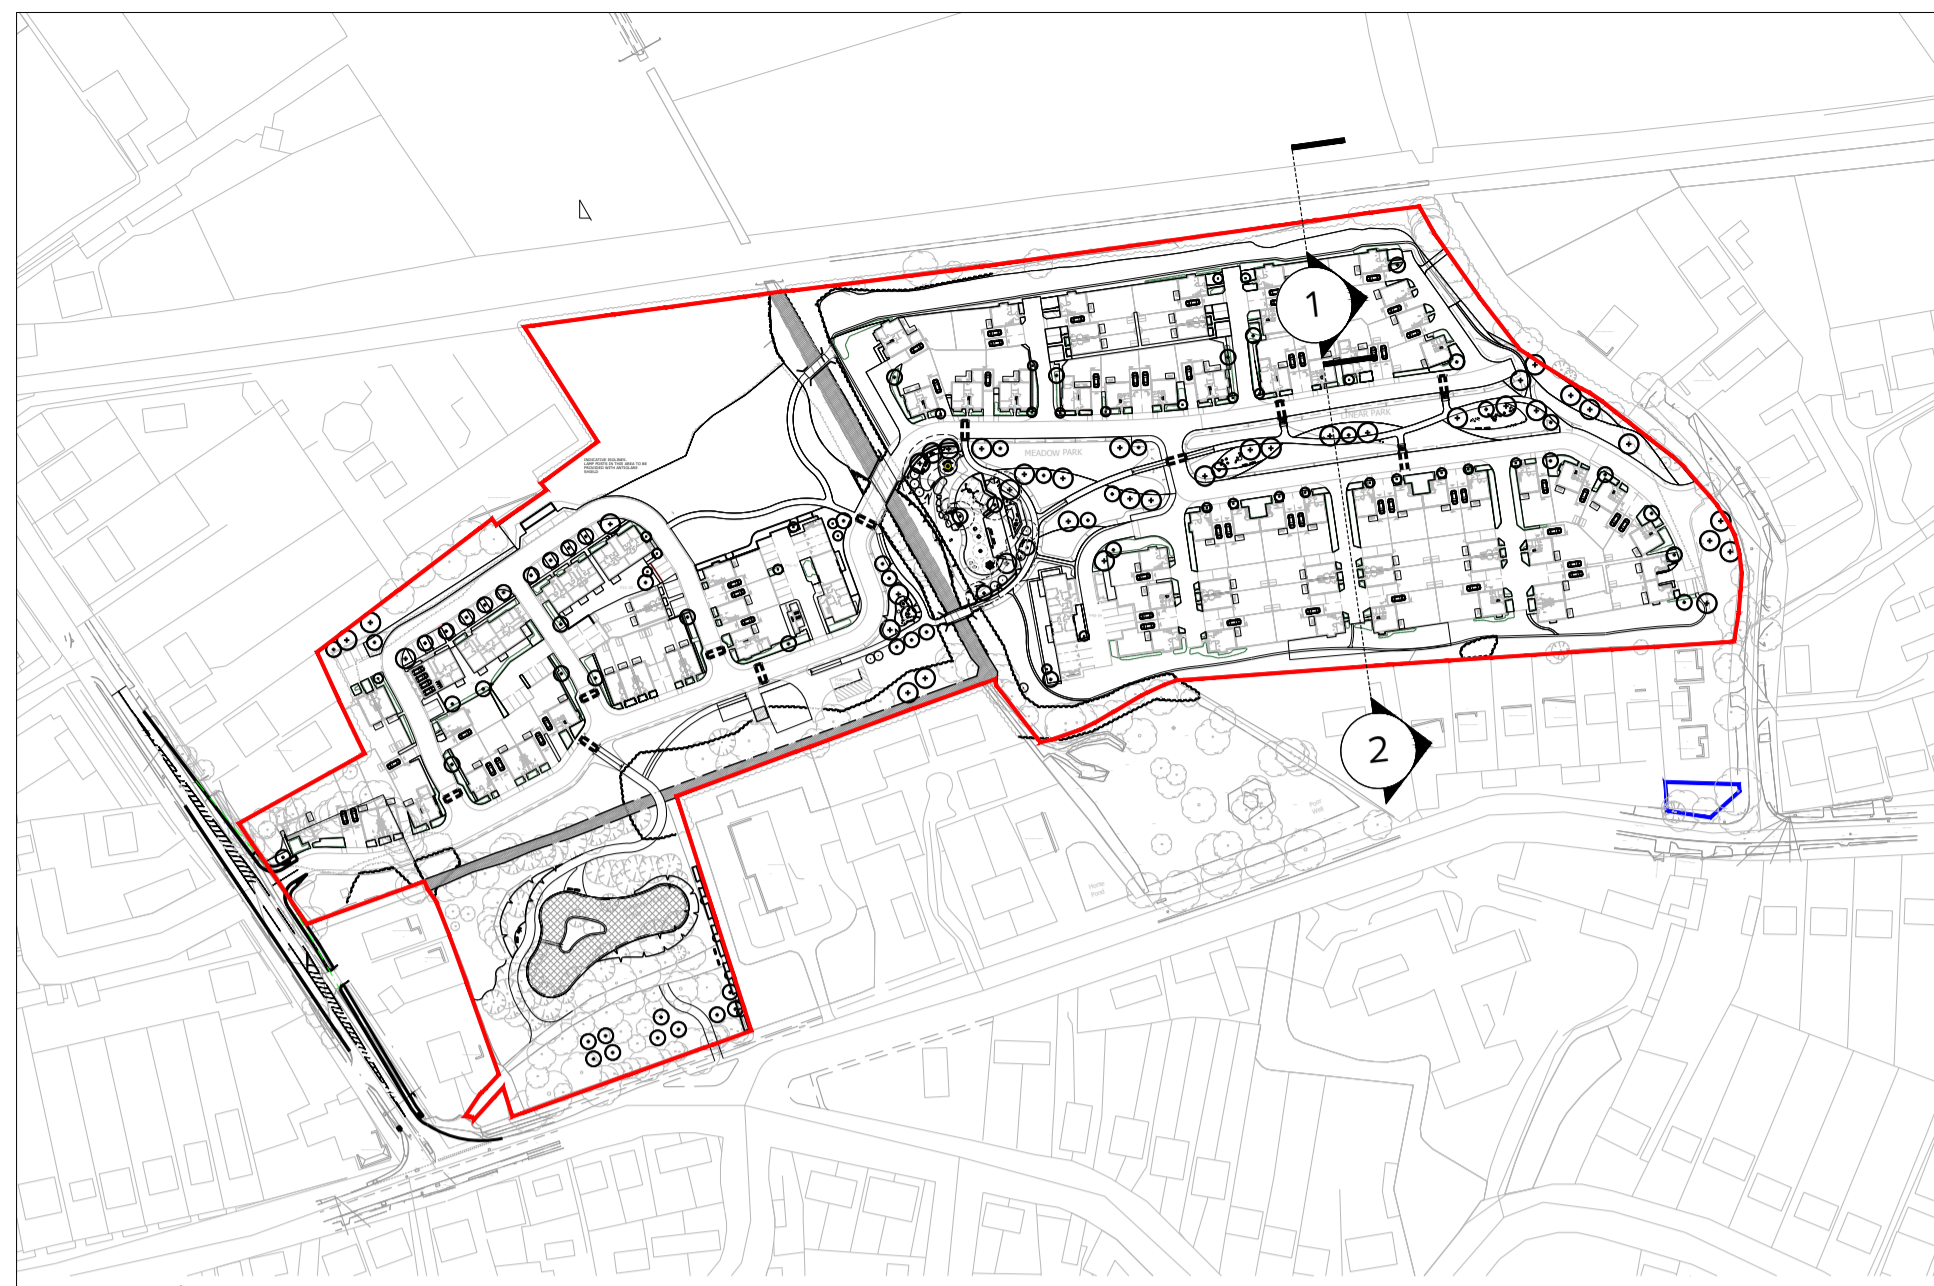


Key Plan

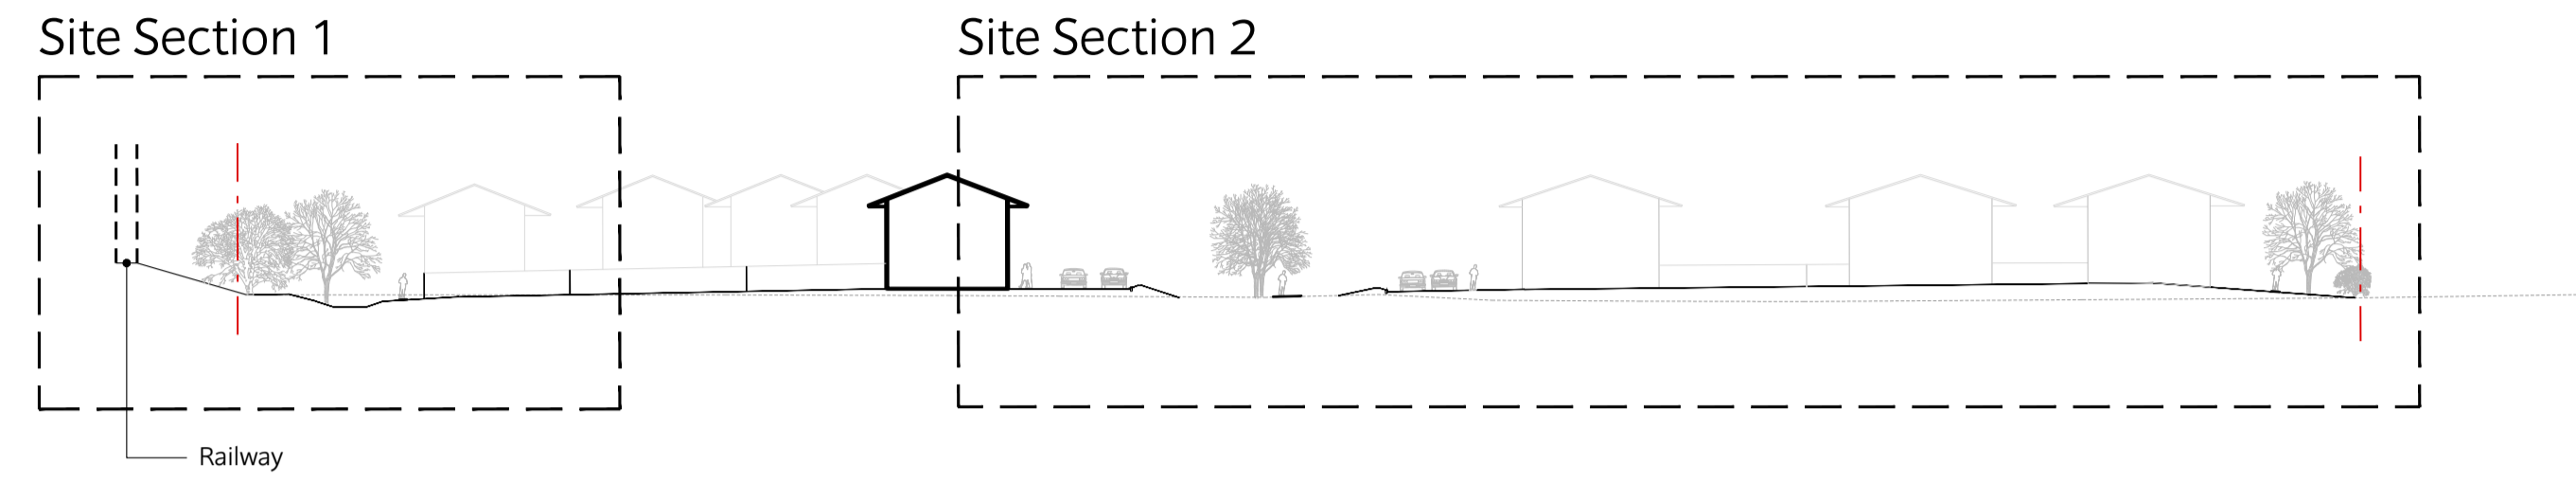

Key Section

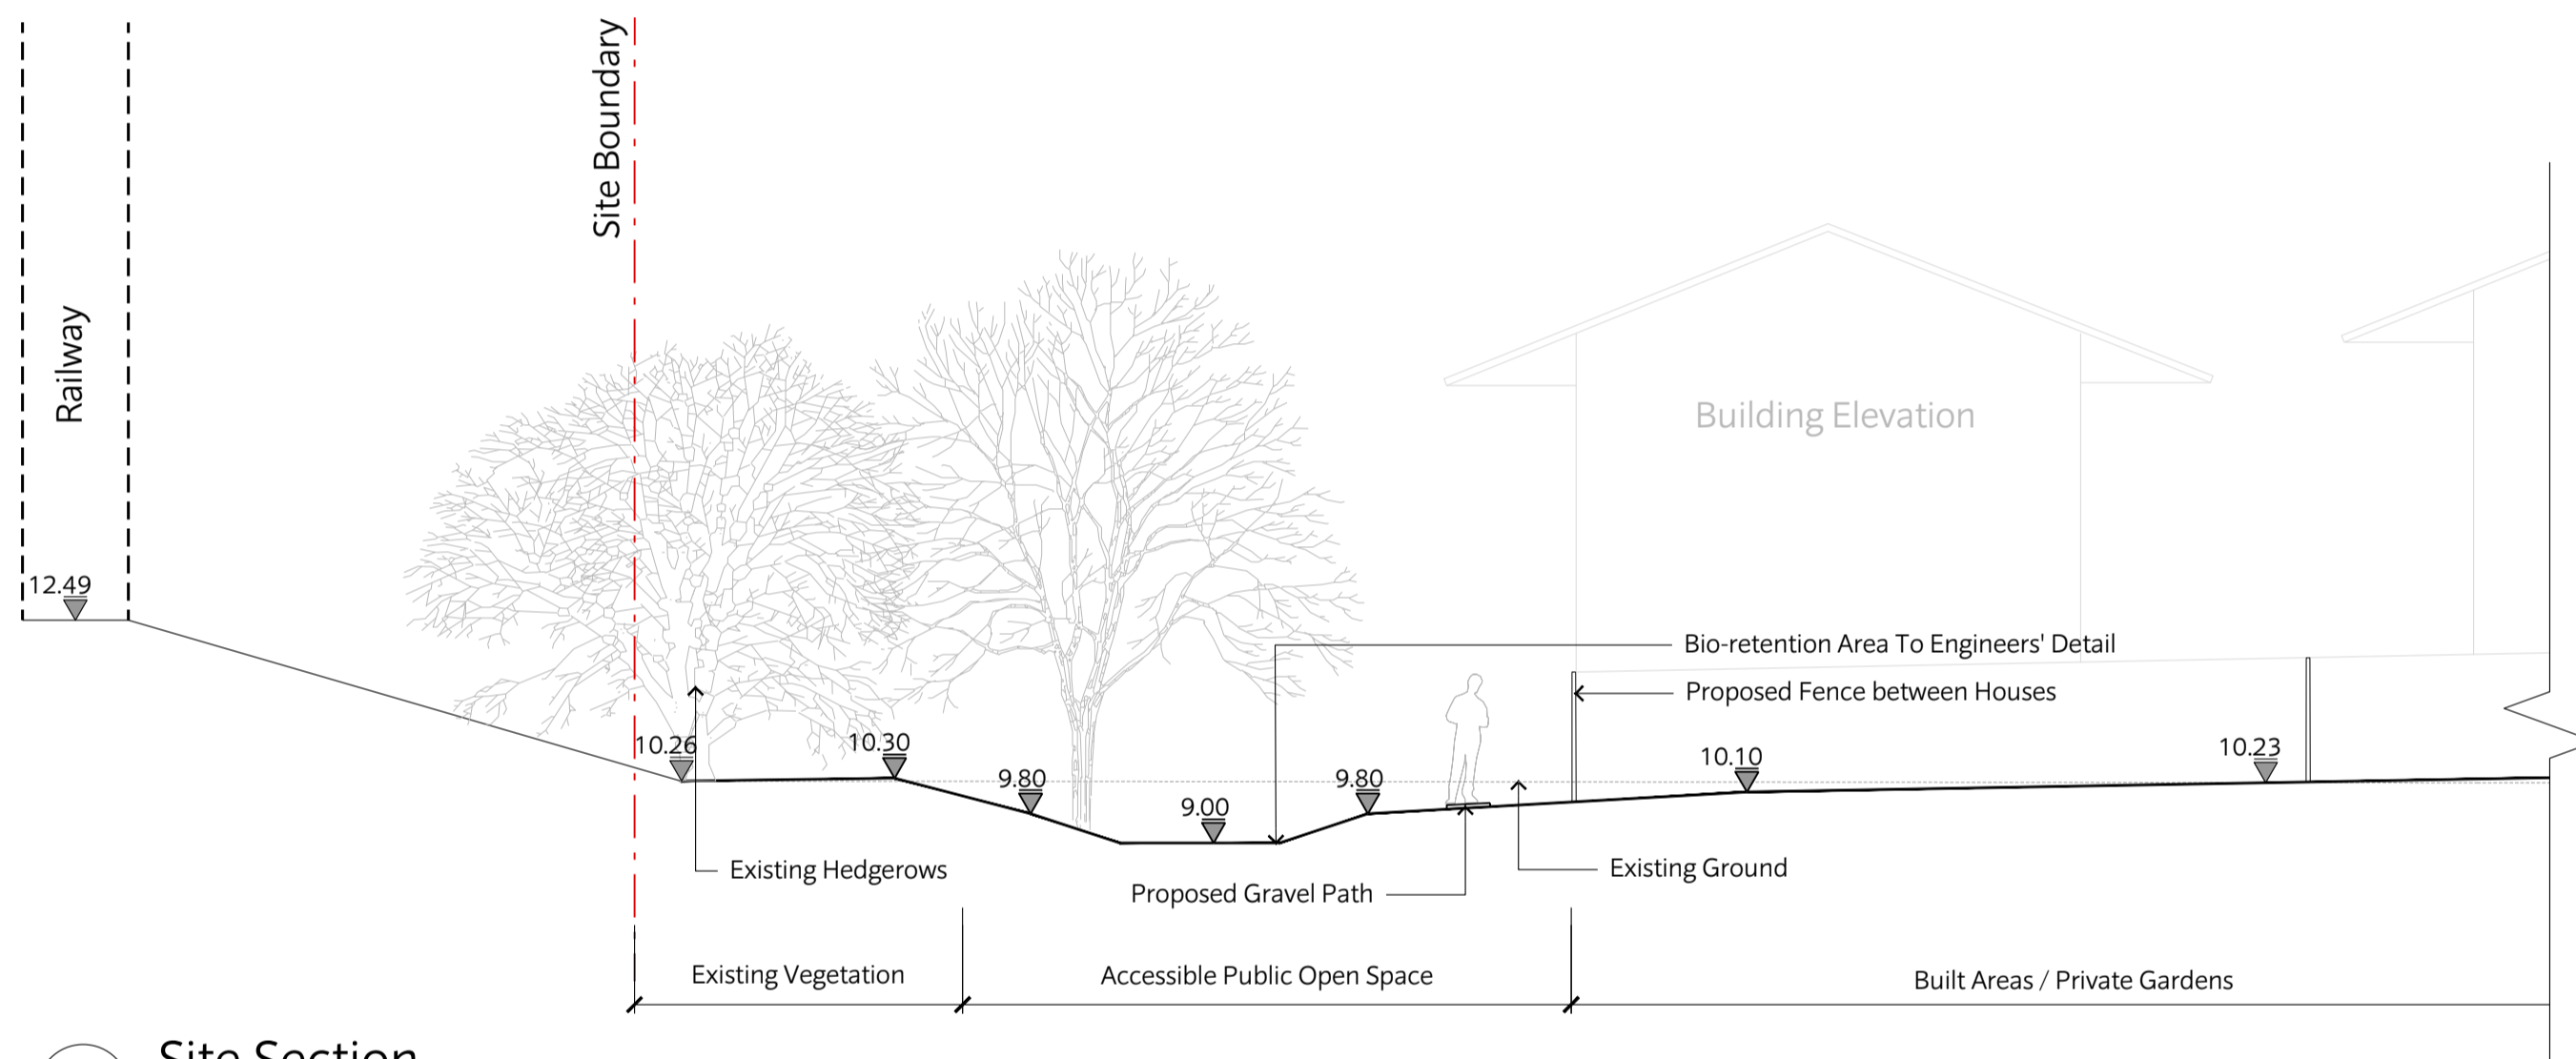

1 Site Section
Scale: 1:100

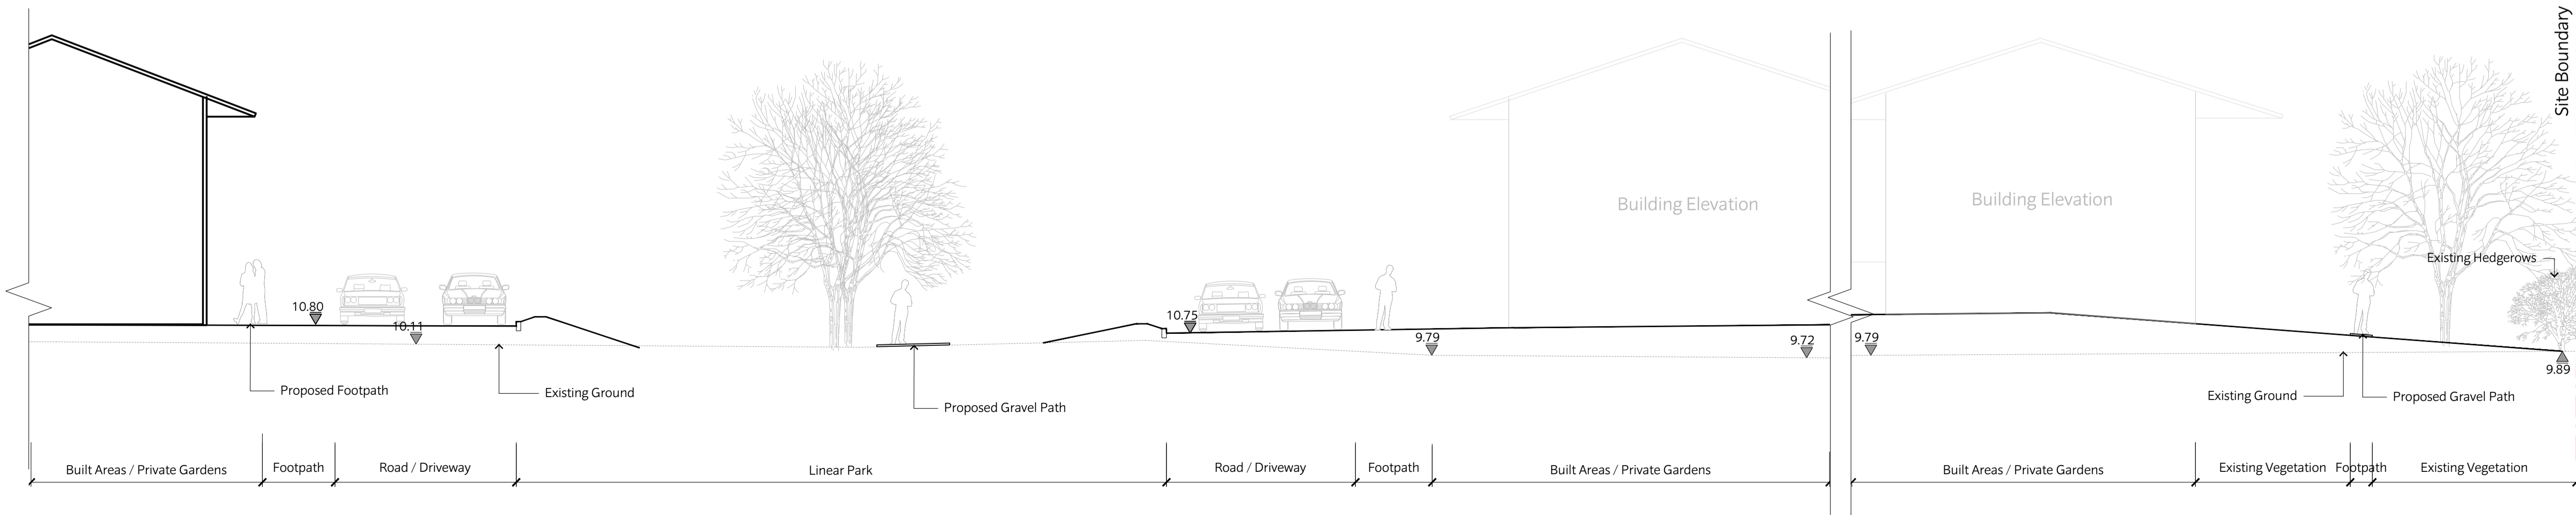

2 Site Section
Scale: 1:100

Rev	Date	Drw	Revision or reason for Issue
P3	12/11/20	AS	Revised Submission Levels.
P2	28/02/20	PC	Revised Reserved Matters Application
SO	08/11/19	MA	Stage 3 Issue
P1	06/09/19	SM	Issued For Planning
PO	23/08/19	SM	Issued For Planning

CHRIS BLANDFORD ASSOCIATES
 landscape | environment | heritage
 The Print Rooms Studio 511 164/180 Union St Waterloo London SE1 0LH
 T +44 (0)20 7089 6480 E mail@cbastudios.com W www.cbastudios.com

Client
 Castlefield International Limited

Project Title
 TEVERSHAM ROAD FULBOURN

Drawing Series and Title
 3000 SERIES
 SITE SECTIONS

Scale @ A1
 AS SHOWN
 Drawn
 MA
 Approved
 RB
 Date
 AUG 2019
 Drawing Status
 FOR PLANNING

Drawing number
 TRF-CBA-1-GF-M2-L-3000
 Revision
 P3