




This document should not be relied on or used in circumstances other than those for which it was prepared and for which Chris Blandford Associates was commissioned. Chris Blandford Associates accepts no responsibility for this document to any other party other than the person by whom it was commissioned.

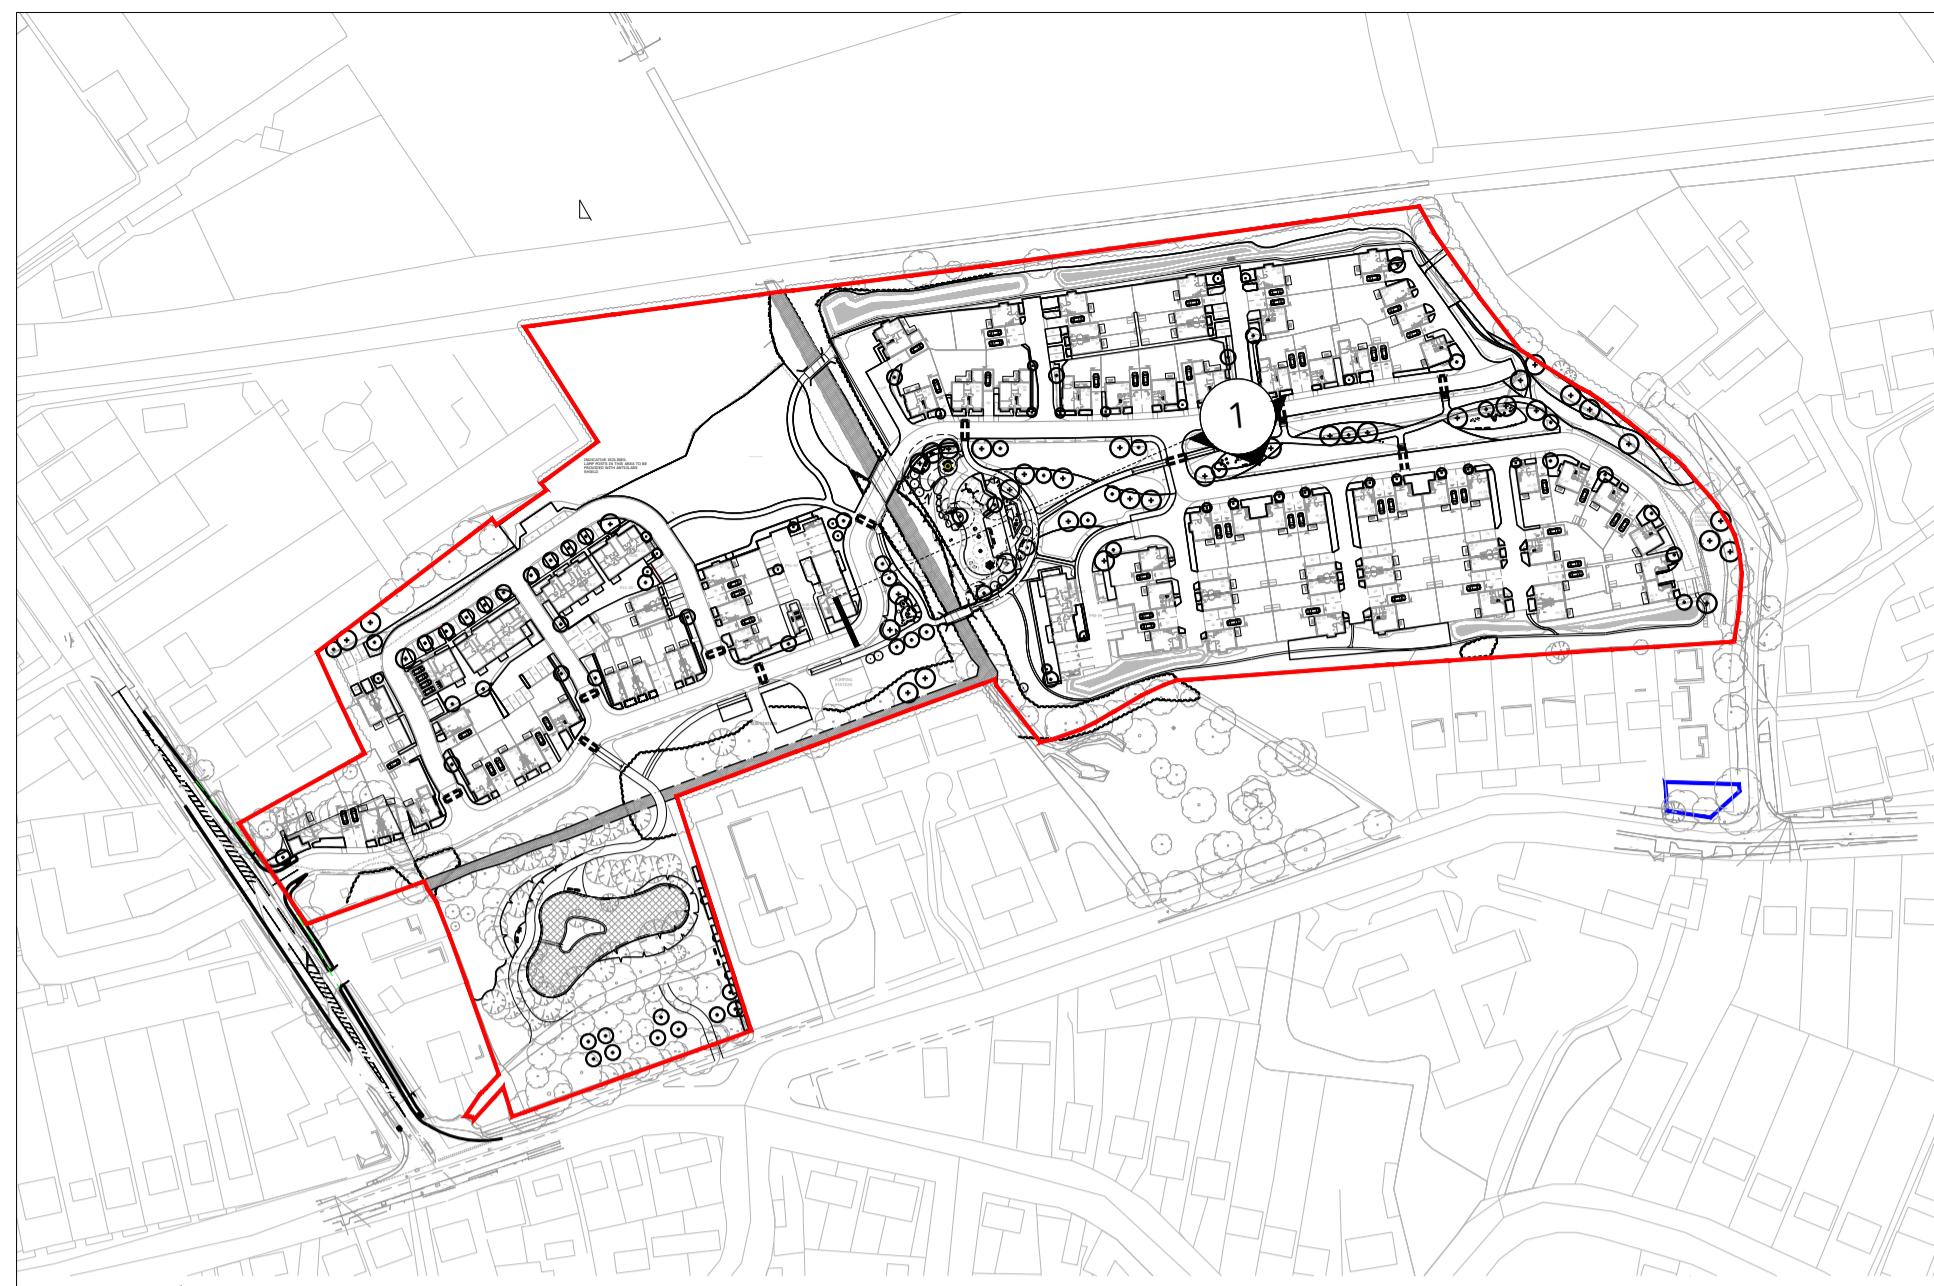

Key Plan

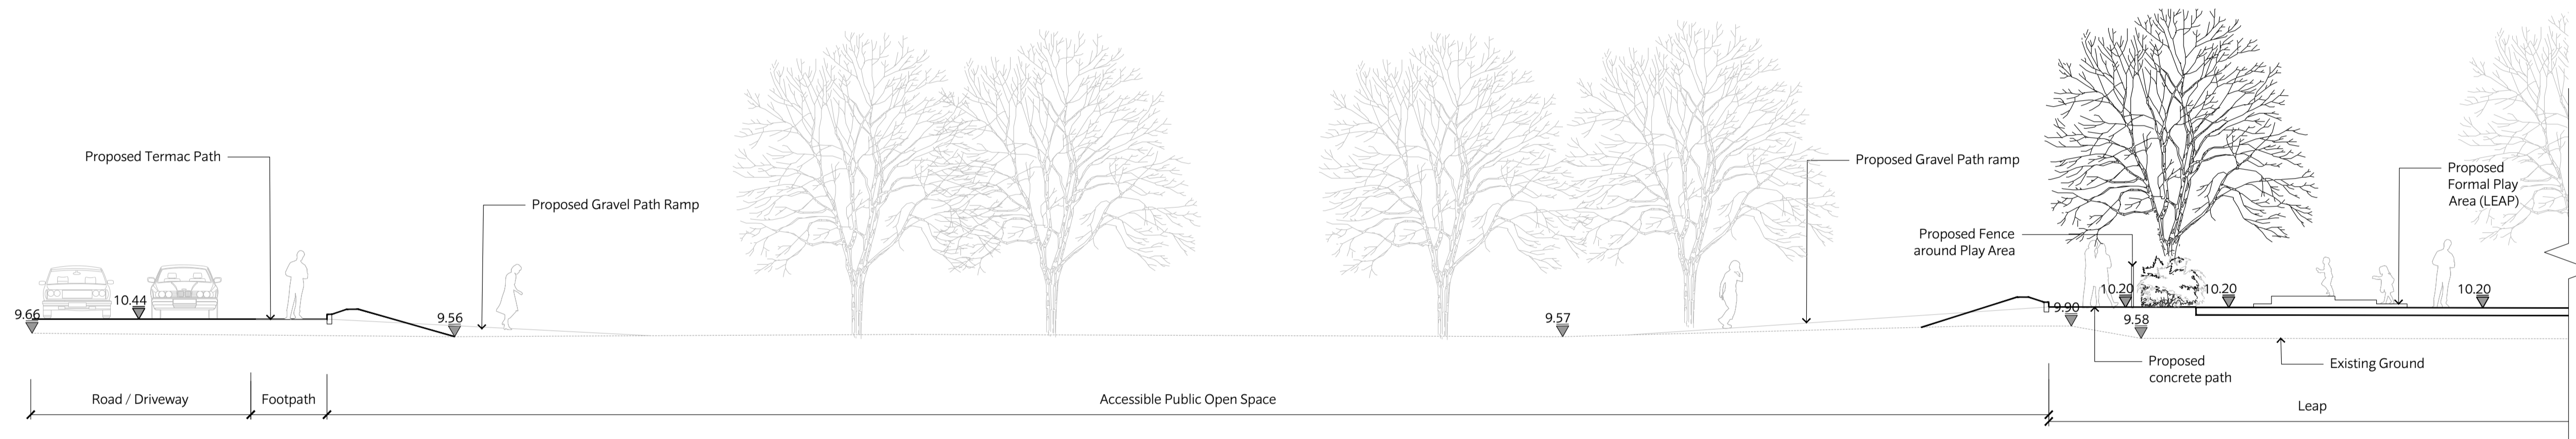

1 Site Section
Scale: 1:100

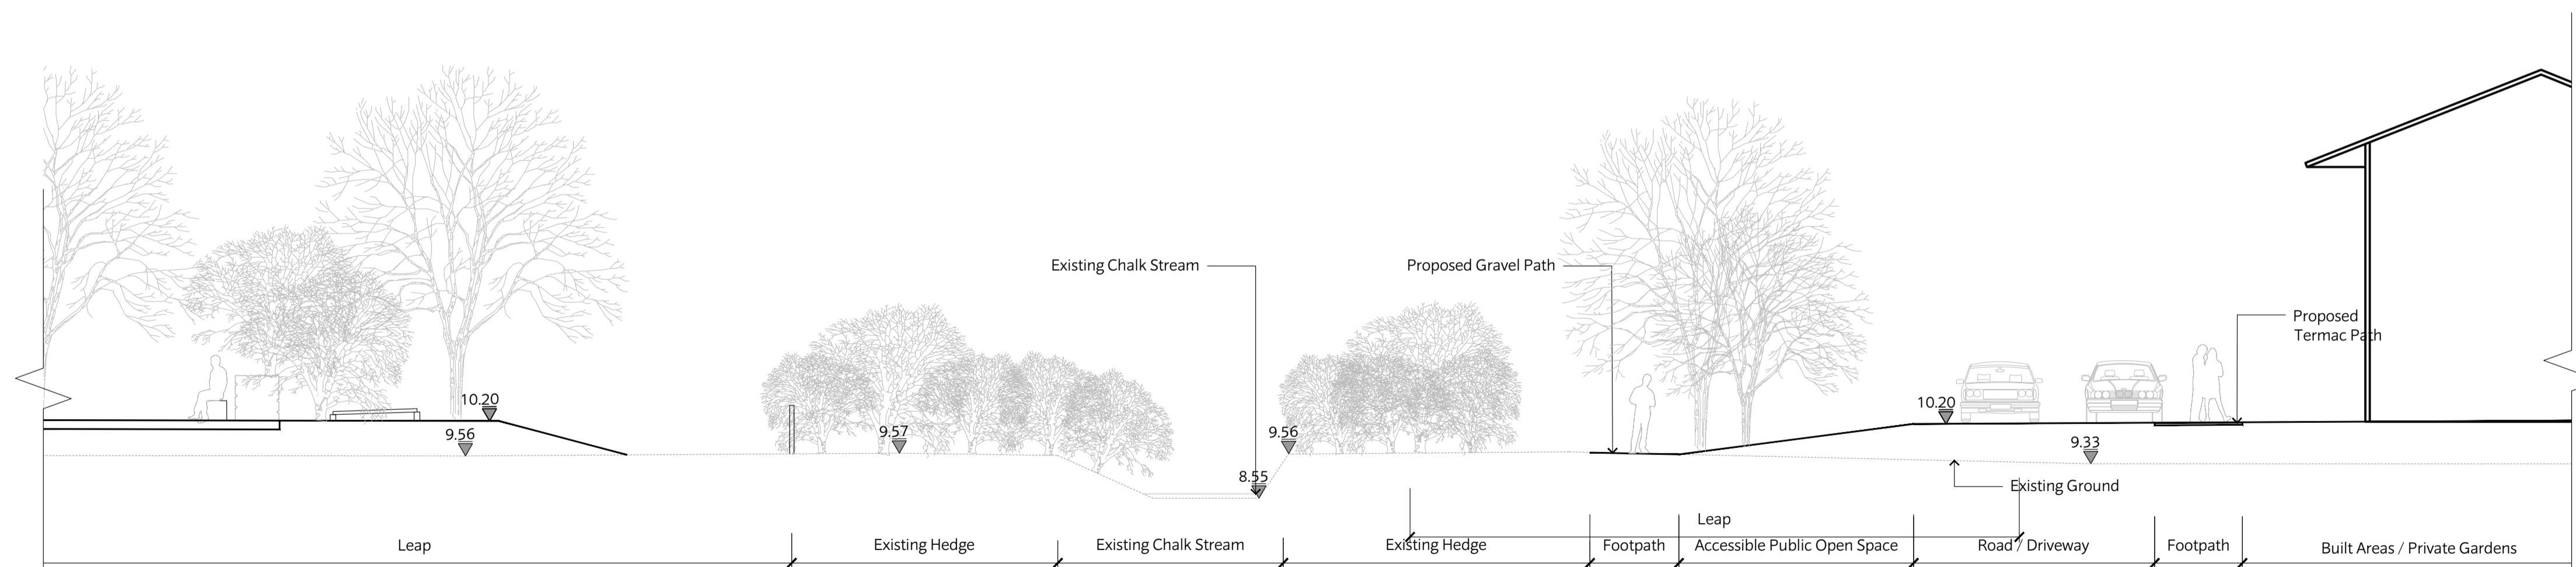

1 Site Section (Continuation)
Scale: 1:100

Rev	Date	Drw	Revision or reason for Issue
P3	12/11/20	AS	Revised submission Levels.
P2	28/02/20	PC	Revised Reserved Matters Application
SO	08/11/19	MA	Stage 3 Issue
P1	06/09/19	SM	Issued For Planning
PO	23/08/19	SM	Issued For Planning

CHRIS BLANDFORD ASSOCIATES
 landscape | environment | heritage
 The Print Rooms Studio 511 164/180 Union St Waterloo London SE1 0LH
 T +44 (0)20 7089 6480 E mail@cbastudios.com W www.cbastudios.com

Client
 Castlefield International Limited

Project Title
 TEVERSHAM ROAD FULBOURN

Drawing Series and Title
 3000 SERIES
 SITE SECTIONS

Scale @ A1 Drawn Date
 AS SHOWN MA AUG 2019
 Approved Drawing Status
 RB FOR PLANNING

Drawing number Revision
 TRF-CBA-1-GF-M2-L-3001 P3