




This document should not be relied on or used in circumstances other than those for which it was prepared and for which Chris Blandford Associates was commissioned. Chris Blandford Associates accepts no responsibility for this document to any other party other than the person by whom it was commissioned.

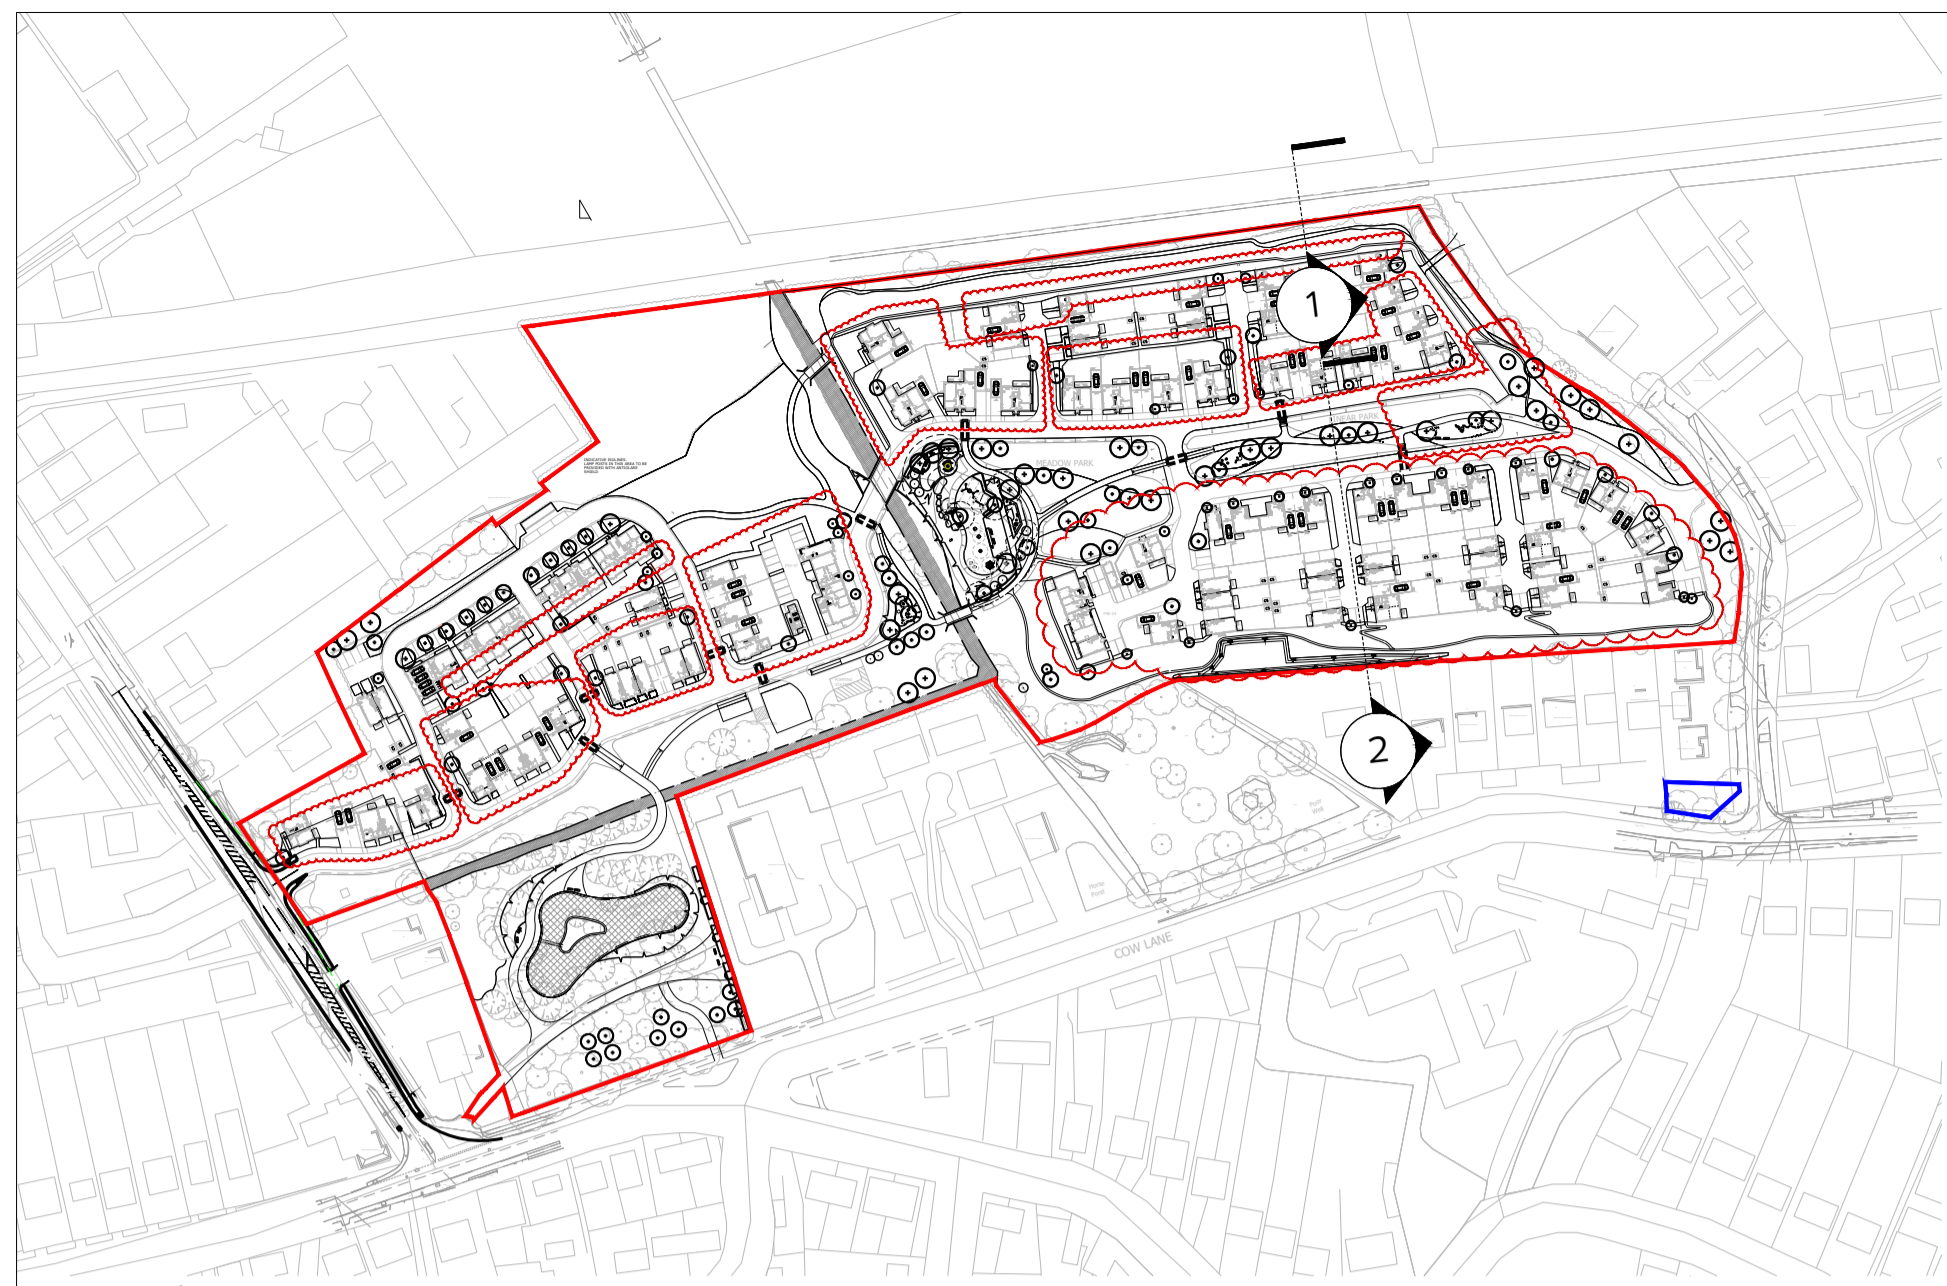


Key Plan

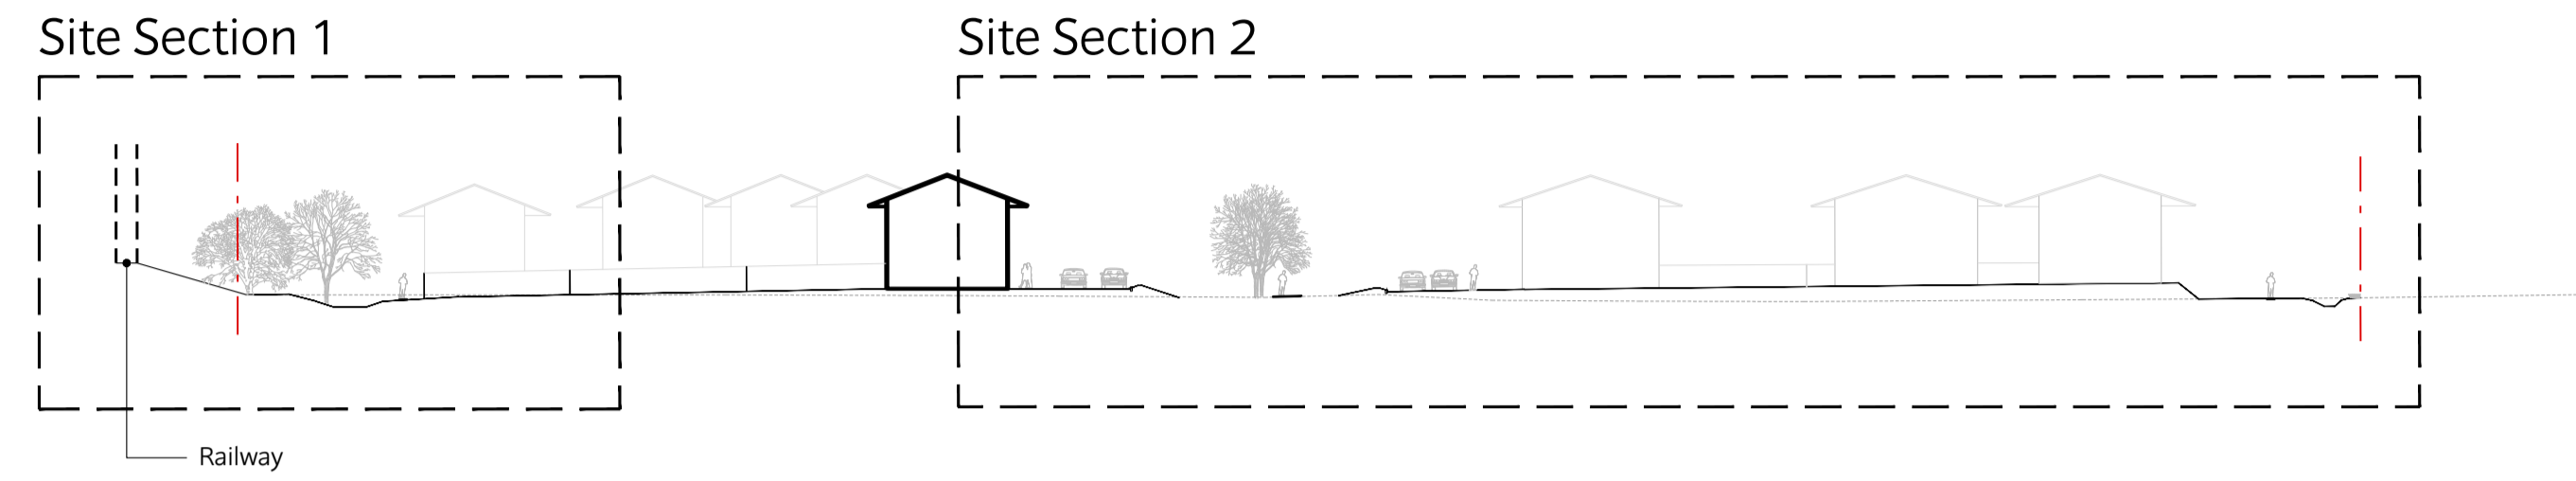

Key Section

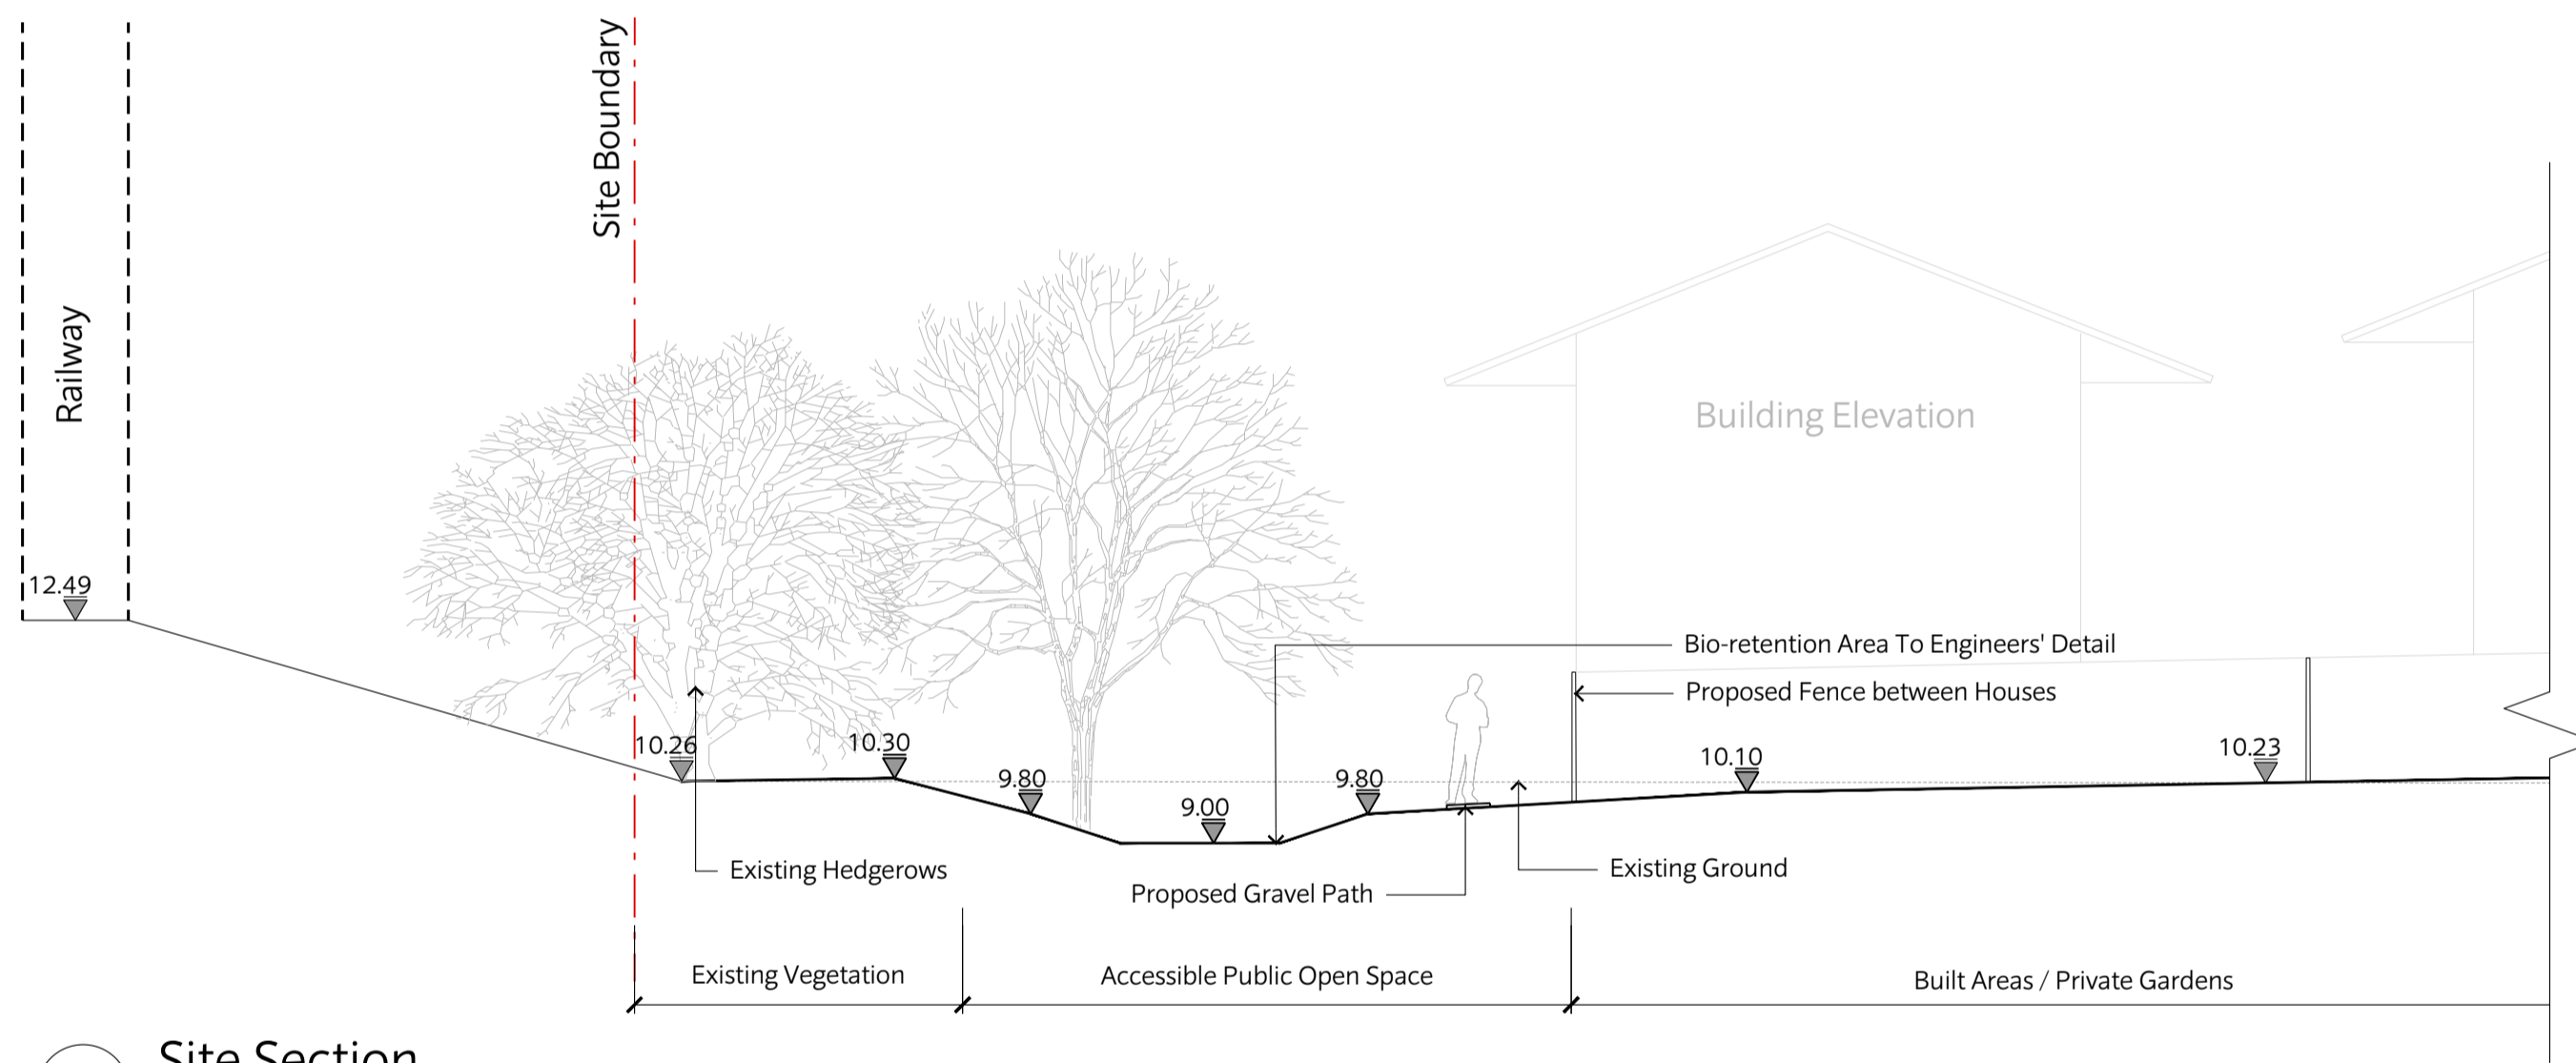

1 Site Section  
Scale: 1:100

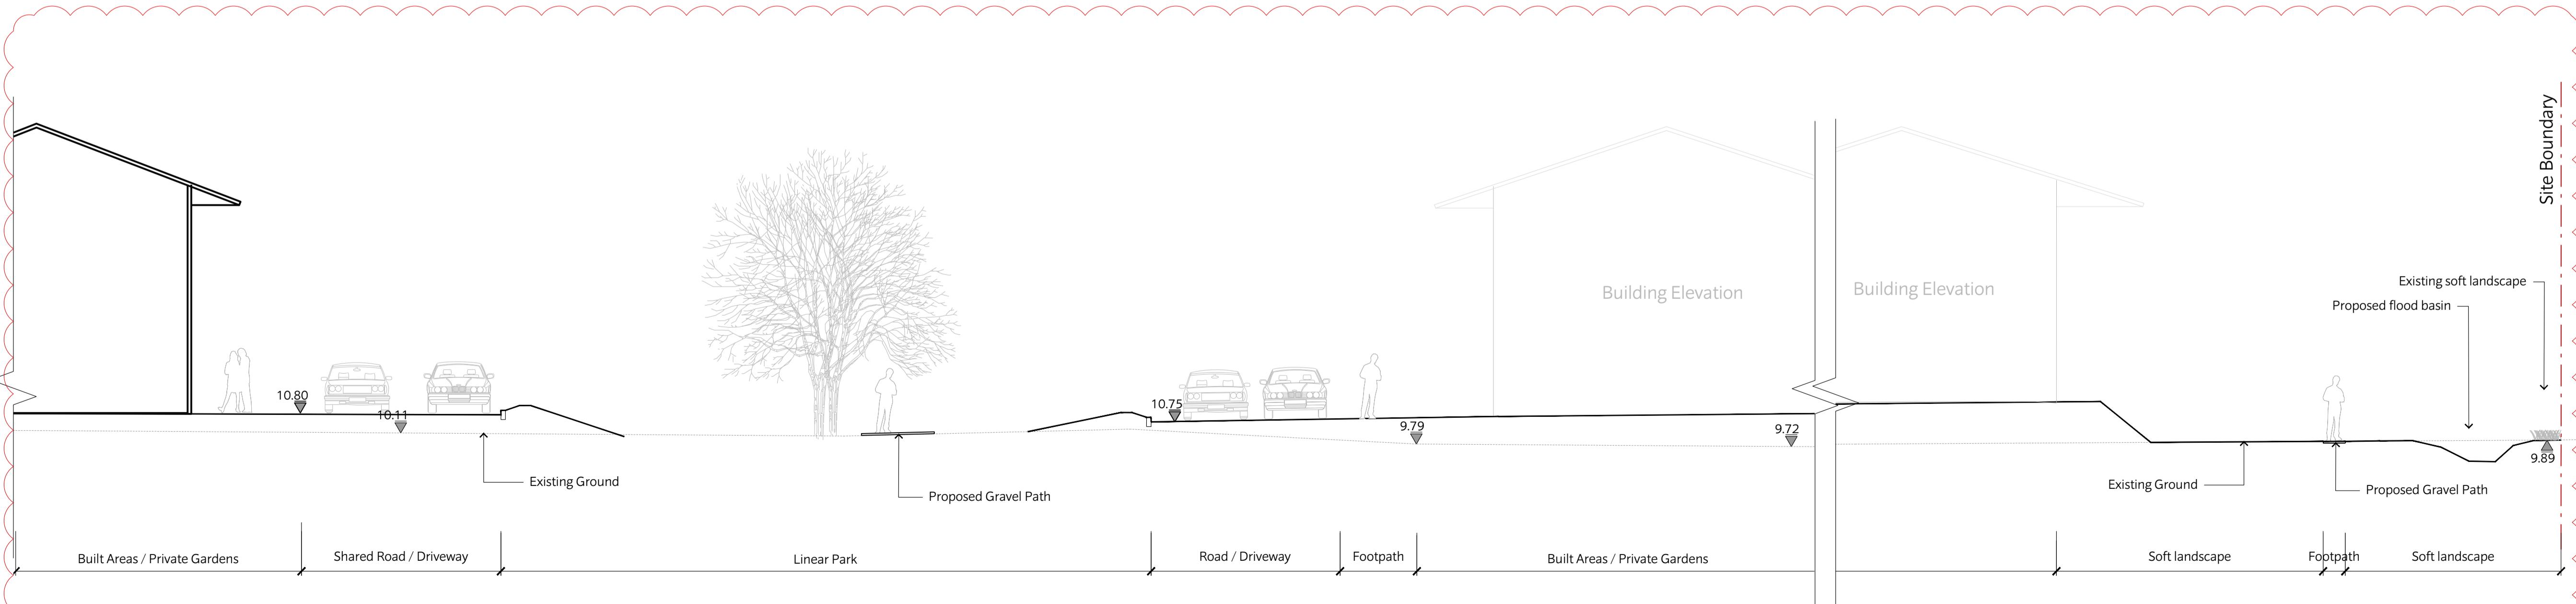

2 Site Section  
Scale: 1:100

P4	12/04/21	AS	For Planning
P3	12/11/20	AS	Revised Submission Levels
P2	28/02/20	PC	Revised Reserved Matters Application
SO	08/11/19	MA	Stage 3 Issue
P1	06/09/19	SM	Issued For Planning
PO	23/08/19	SM	Issued For Planning
Rev	Date	Drw	Revision or reason for Issue

**CHRIS BLANDFORD ASSOCIATES**  
landscape | environment | heritage  
The Print Rooms Studio 511 164/180 Union St Waterloo London SE1 0LH  
T +44 (0)20 7089 6480 E mail@cbastudios.com W www.cbastudios.com

Client  
Castlefield International Limited

Project Title  
TEVERSHAM ROAD FULBOURN

Drawing Series and Title  
3000 SERIES  
SITE SECTIONS

Scale @ A1  
AS SHOWN  
Drawn  
MA  
Date  
AUG 2019  
Approved  
RB  
Drawing Status  
FOR PLANNING

Drawing number  
TRF-CBA-1-GF-M2-L-3000  
Revision  
P4