


NOTES

TO BE READ IN COLOUR
 DO NOT SCALE FROM THIS DRAWING
 Contractors, sub-contractors and suppliers are to verify any critical dimensions on site prior to commencing work, fabrication or construction of any elements.
 Any discrepancies or errors must be brought to the attention of Robert Myers Associates.
 All structural elements are shown indicatively. For all elements of structure, refer to structural engineers' and specialist sub-contractor/fabricators' design, detail and specification.
 The drawings are to be read in conjunction with all relevant landscape architect, consultant and specialist drawings.
 This drawing is to be read specifically in conjunction with:
 630_01(MP)012 Levels and Drainage (East);
 630_01(MP)013 Levels and Drainage (Wild Park);
 and 630_01(MP)014 Attenuation Strategy.

LOCATION PLAN SCALE: NTS

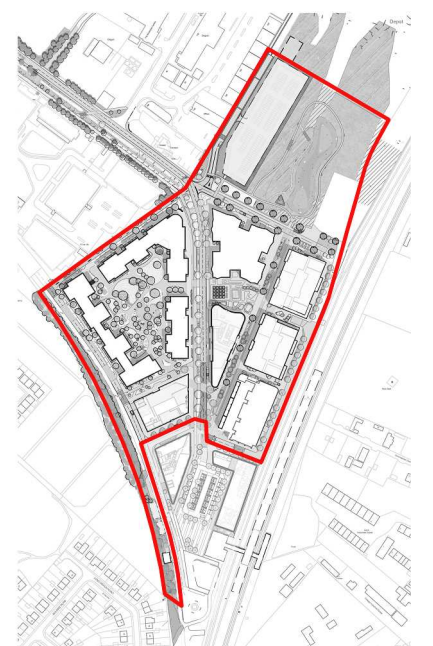

PURPOSE OF ISSUE

Rev:	Date:	Drawing Status:
P1	10.06.22	FOR PLANNING

REVISIONS

Rev:	Date:	Description:
P1	10.06.22	First Issue

CAMBRIDGE NORTH

Client: Brookgate

Drawing: Levels and Drainage (West)

Project No: 630_01

Drawing No: 630_01(MP)011

Scale: 1:1000 @ A3

Rev: P1

Date: May 2022

Drawn: EL

Checked: JB

PM Checked: RM

Robert Myers Associates
 LANDSCAPE ARCHITECTURE



13-15 Covent Garden
 Cambridge
 CB1 2HS

Tel: +44 (0) 1223 351400

info@robertmyers-associates.co.uk
 www.robertmyers-associates.co.uk

DO NOT SCALE FROM THIS DRAWING
 © Robert Myers Associates



Key

- Site boundary
- + 0.00 Existing level
Some very close adjacent levels have been omitted for legibility
- ⊕ 0.00 Proposed level
- Contoured lawn mounds
Gradients no steeper than 1:3
- Scrapes or small depressions
-200 to -500mm below ground level
- Linear swale SUDs feature
with permanent water at base