


NOTES

TO BE READ IN COLOUR
 DO NOT SCALE FROM THIS DRAWING
 Contractors, sub-contractors and suppliers are to verify any critical dimensions on site prior to commencing work, fabrication or construction of any elements.
 Any discrepancies or errors must be brought to the attention of Robert Myers Associates.
 All structural elements are shown indicatively. For all elements of structure, refer to structural engineers' and specialist sub-contractor/fabricators' design, detail and specification.
 The drawings are to be read in conjunction with all relevant landscape architect, consultant and specialist drawings.
 This drawing is to be read specifically in conjunction with:
 630_01(MP)011 Levels and Drainage (West);
 630_01(MP)013 Levels and Drainage (Wild Park);
 and 630_01(MP)014 Attenuation Strategy.

LOCATION PLAN SCALE: NTS

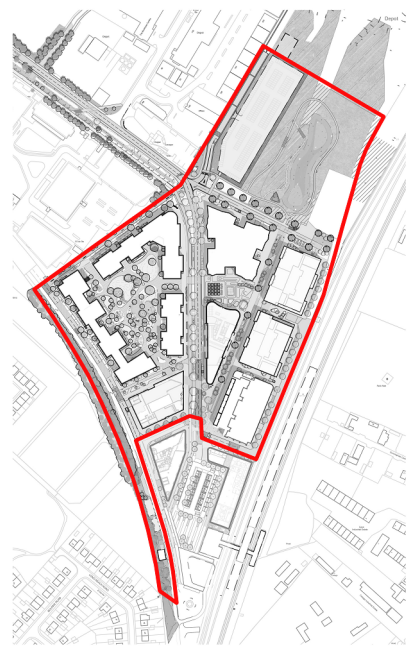

PURPOSE OF ISSUE

Rev:	Date:	Drawing Status:
P1	01.06.22	FOR PLANNING

REVISIONS

Rev:	Date:	Description:
P1	01.06.22	First Issue

CAMBRIDGE NORTH

Client: Brookgate
 Drawing: Levels and Drainage (East)
 Project No: 630_01
 Drawing No: 630_01(MP)012
 Scale: 1:1000 @ A3
 Date: May 2022
 Checked: JB
 Rev: P1
 Drawn: EL
 PM Checked: RM



13-15 Covent Garden
 Cambridge
 CB1 2HS
 Tel: +44 (0) 1223 351400
 info@robertmyers-associates.co.uk
 www.robertmyers-associates.co.uk

DO NOT SCALE FROM THIS DRAWING
 © Robert Myers Associates

- Key**
- Site boundary
 - + 0.00 Existing level
Some very close adjacent levels have been omitted for legibility
 - ⊕ 0.00 Proposed level
 - Linear swale SUDs feature with permanent water at base
 - Balancing pond with permanent water. Total depth 1500mm with banks at 1:3 gradient slopes
 - Existing 'First Drain' easement
5m easement