


P-1 Cowley Road North- Plan
Scale 1:500 @ A3



PURPOSE OF ISSUE		
Rev:	Date:	Drawing Status:
P1	27.05.22	FOR PLANNING
P2	11.10.22	FOR PLANNING

REVISIONS		
Rev:	Date:	Description:
P1	27.05.22	First Issue
P2	11.10.22	Updates to crossing and Wild Park margin

LOCATION PLAN: NTS

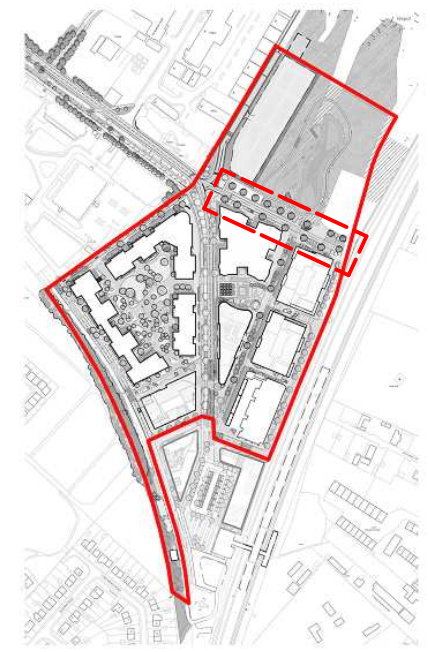

NOTES

DO NOT SCALE FROM THIS DRAWING TO BE READ IN COLOUR
Contractors, sub-contractors and suppliers are to verify any critical dimensions on site prior to commencing work, fabrication or construction of any elements. Any discrepancies or errors must be brought to the attention of Robert Myers Associates.
All structural elements are shown indicatively. For all elements of structure, refer to structural engineers' and specialist sub-contractor/fabricators' design, detail and specification.
The drawings are to be read in conjunction with all relevant landscape architect, consultant and specialist drawings.
This drawing is to be read specifically in conjunction with:
630_01(MP)107 Cowley Road East
630_01(MP)209 Wild Park.

CAMBRIDGE NORTH

Client:	Brookgate
Drawing:	Cowley Road North
Project No:	630_01
Drawing No:	630_01(MP)106
Scale:	1:500@A3
Date:	May 2022
Checked:	JB
Rev:	P2
Drawn:	EH
PM Checked:	RM

Robert Myers Associates
LANDSCAPE ARCHITECTURE

13-15 Covent Garden
Cambridge
CB1 2HS
Tel: +44 (0) 1223 351400

info@robertmyers-associates.co.uk
www.robertmyers-associates.co.uk