

NOTES

DO NOT SCALE FROM THIS DRAWING
TO BE READ IN COLOUR

Contractors, sub-contractors and suppliers are to verify any critical dimensions on site prior to commencing work, fabrication or construction of any elements. Any discrepancies or errors must be brought to the attention of Robert Myers Associates. All structural elements are shown indicatively. For all elements of structure, refer to structural engineers' and specialist sub-contractor/fabricators' design, detail and specification.


The drawings are to be read in conjunction with all relevant landscape architect, consultant and specialist drawings.

This drawing is to be read specifically in conjunction with:

- 630_01(MP)001 Landscape Masterplan;
- 630_01(MP)106 Cowley Road North; and
- 630_01(SC)009 Cowley Road East.

LOCATION PLAN

SCALE: NTS

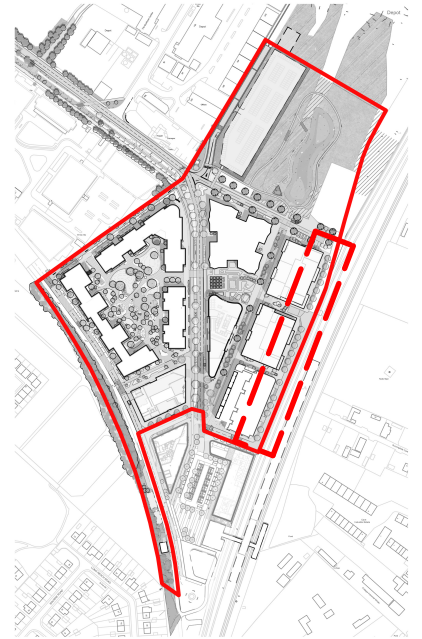

PURPOSE OF ISSUE

Rev:	Date:	Drawing Status:
P1	27.05.22	FOR PLANNING
P2	07.10.22	FOR PLANNING

REVISIONS

Rev:	Date:	Description:
P1	27.05.22	First Issue
P2	07.10.22	Swales added and tree species change

CAMBRIDGE NORTH

Client:	Brookgate	
Drawing:	Cowley Road East	
Project No:	630_01	
Drawing No:	630_01(MP)107	
Scale:	1:750@A3	Rev: P2
Date:	May 2022	Drawn: EH
Checked:	JB	PM Checked: RM

Robert Myers Associates
LANDSCAPE ARCHITECTURE



13-15 Covent Garden
Cambridge
CB1 2HS

Tel: +44 (0) 1223 351400

info@robertmyers-associates.co.uk
www.robertmyers-associates.co.uk

DO NOT SCALE FROM THIS DRAWING
©Robert Myers Associates