

**NOTES**

TO BE READ IN COLOUR

DO NOT SCALE FROM THIS DRAWING

Contractors, sub-contractors and suppliers are to verify any critical dimensions on site prior to commencing work, fabrication or construction of any elements.

Any discrepancies or errors must be brought to the attention of Robert Myers Associates.

All structural elements are shown indicatively. For all elements of structure, refer to structural engineers' and specialist sub-contractor/fabricators' design, detail and specification.

The drawings are to be read in conjunction with all relevant landscape architect, consultant and specialist drawings.

PAVING:  
TBC


TOP DRESSING:  
TBC, laid to supplier's details and specifications.

TREE ANCHOR SYSTEM:  
Green Blue Urban 'Deadman Arborguy'  
strapped anchor system c/w ground anchors.

TREE GRILLE:  
Green Blue Urban 'Castle' recessed tree grille, galvanised steel colour  
TBC, 1500mm x 1500mm with RootRain ArborVent irrigation inlet  
installed to supplier's details and specifications.

TREE ROOT IRRIGATION SYSTEM:  
Green Blue Urban 'ArborVent' double  
inlet aeration/ irrigation system with cast  
inlets fitted to StrataCell airflow inlets.

PAVING:  
TBC

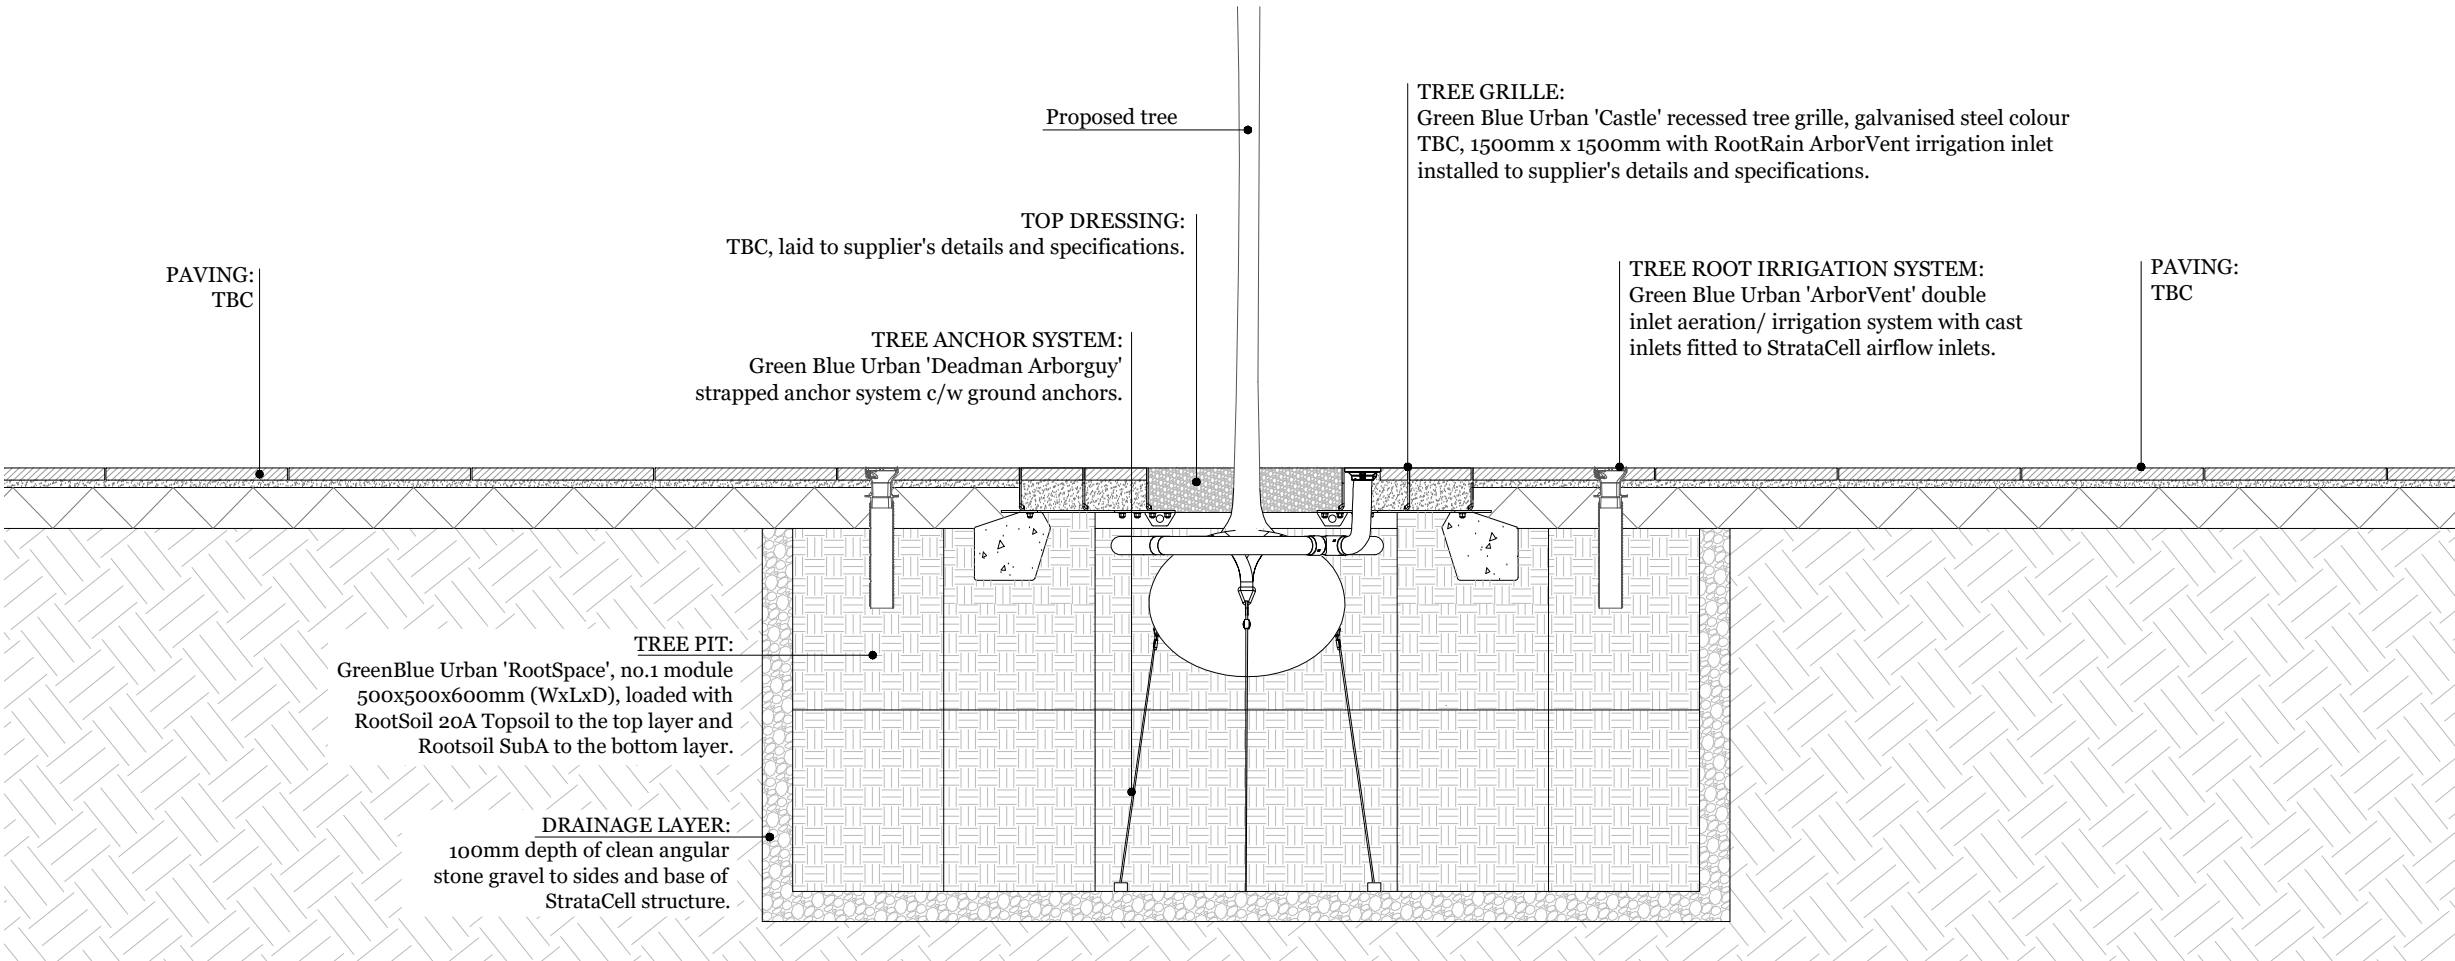

TREE PIT:  
GreenBlue Urban 'RootSpace', no.1 module  
500x500x600mm (WxLxD), loaded with  
RootSoil 20A Topsoil to the top layer and  
Rootsoil SubA to the bottom layer.

DRAINAGE LAYER:  
100mm depth of clean angular  
stone gravel to sides and base of  
StrataCell structure.

Typical Tree Pit in Hard Landscape - detail

S-1

Scale 1:25 @ A3

Proposed tree  
TOP DRESSING:  
TBC, laid to supplier's details and specifications.

Extent of tree pit  
under paving

PAVING:  
TBC

S-1

S-1

TREE ROOT IRRIGATION SYSTEM:  
Green Blue Urban 'ArborVent' double inlet  
aeration/ irrigation system with cast inlets  
fitted to StrataCell airflow inlets.

TREE GRILLE:  
Green Blue Urban 'Castle' recessed tree  
grille, galvanised steel colour Natural,  
1500mm x 1500mm with RootRain  
Arborvent irrigation inlet installed to  
Suppliers details and specifications.

**PURPOSE OF ISSUE**

Rev:	Date:	Drawing Status:
P1	27.05.22	FOR PLANNING

**REVISIONS**

Rev:	Date:	Description:
P1	27.05.22	First Issue

**Cambridge North**

Client: Brookgate

Drawing: Typical Tree Pit in Hard Landscape

Project No: 630\_01

Drawing No: 630\_01 (CD) 001

Scale: 1:25 @ A3

Rev: P1

Date: May 2022

Drawn: EL

Checked: JF

PM Checked: RM

**Robert Myers Associates**

LANDSCAPE ARCHITECTURE



13-15 Covent Garden  
Cambridge  
CB1 2HS

Tel: +44 (0) 1223 351400

info@robertmyers-associates.co.uk  
www.robertmyers-associates.co.uk

DO NOT SCALE FROM THIS DRAWING  
© Robert Myers Associates

Typical Tree Pit in Hard Landscape - plan

P-1

Scale 1:25 @ A3