

NOTES

DO NOT SCALE FROM THIS DRAWING
 TO BE READ IN COLOUR
 Contractors, sub-contractors and suppliers are to verify any critical dimensions on site prior to commencing work, fabrication or construction of any elements. Any discrepancies or errors must be brought to the attention of Robert Myers Associates.
 All structural elements are shown indicatively. For all elements of structure, refer to structural engineers' and specialist sub-contractor/fabricators' design, detail and specification.
 The drawings are to be read in conjunction with all relevant landscape architect, consultant and specialist drawings.
 This drawing is to be read specifically in conjunction with:
 630_01(MP)001 Landscape Masterplan; and
 630_01(MP)203 Station Row.

LOCATION PLAN SCALE: NTS



PURPOSE OF ISSUE

Rev:	Date:	Drawing Status:
P1	27.05.22	FOR PLANNING

REVISIONS

Rev:	Date:	Description:
P1	27.05.22	First Issue

CAMBRIDGE NORTH

Client:	Brookgate
Drawing:	Station Row - Swale Causeway
Project No:	630_01
Drawing No:	630_01 (SC) 002
Scale:	1:75 @A3
Date:	May 2022
Checked:	JB
Rev:	P1
Drawn:	EH
PM Checked:	RM

Robert Myers Associates
 LANDSCAPE ARCHITECTURE




13-15 Covent Garden
 Cambridge
 CB1 2HS


Tel: +44 (0) 1223 351400

info@robertmyers-associates.co.uk
 www.robertmyers-associates.co.uk

DO NOT SCALE FROM THIS DRAWING
 © Robert Myers Associates

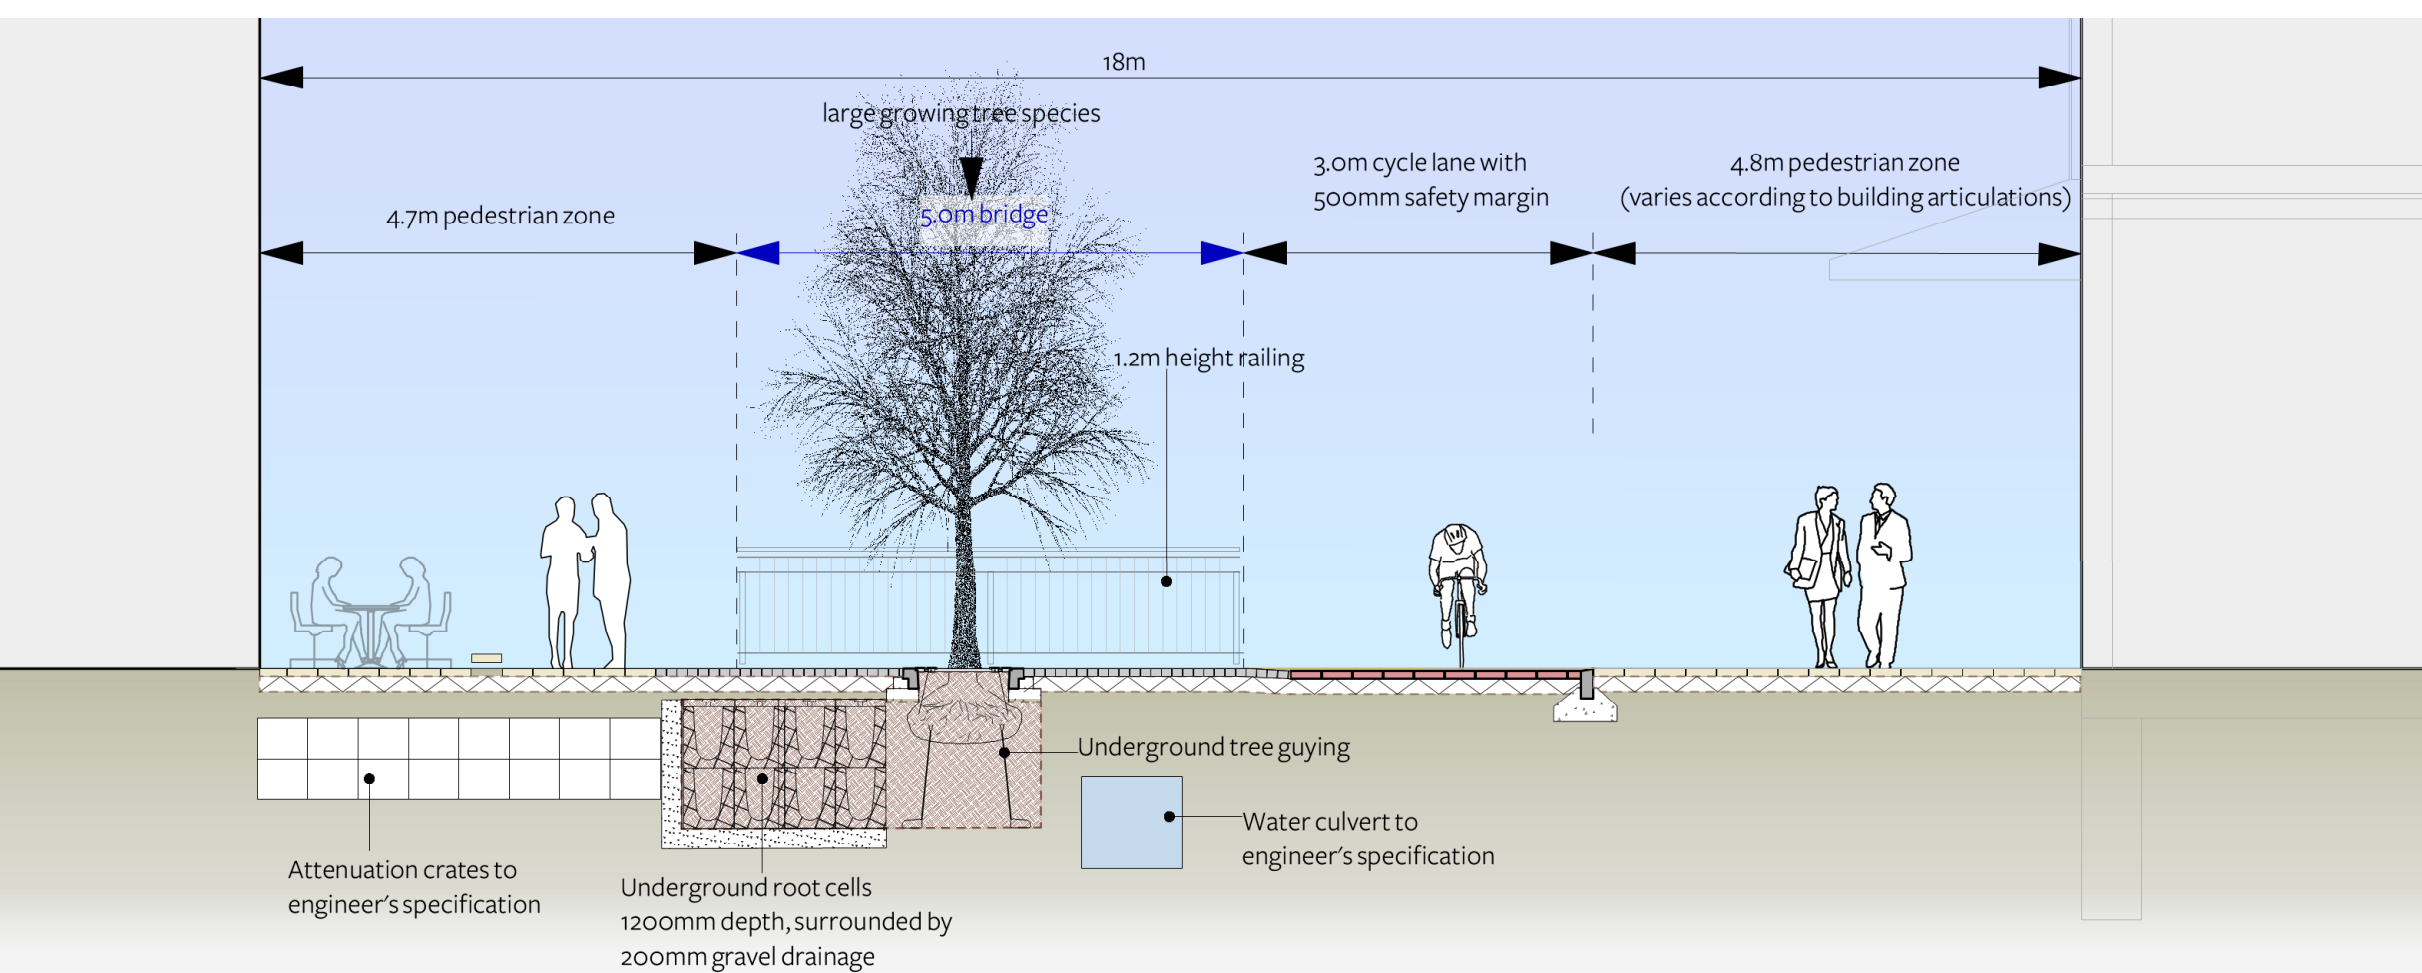

S-1 Station Row - Swale Causeway- Section
 Scale 1:75 @ A3

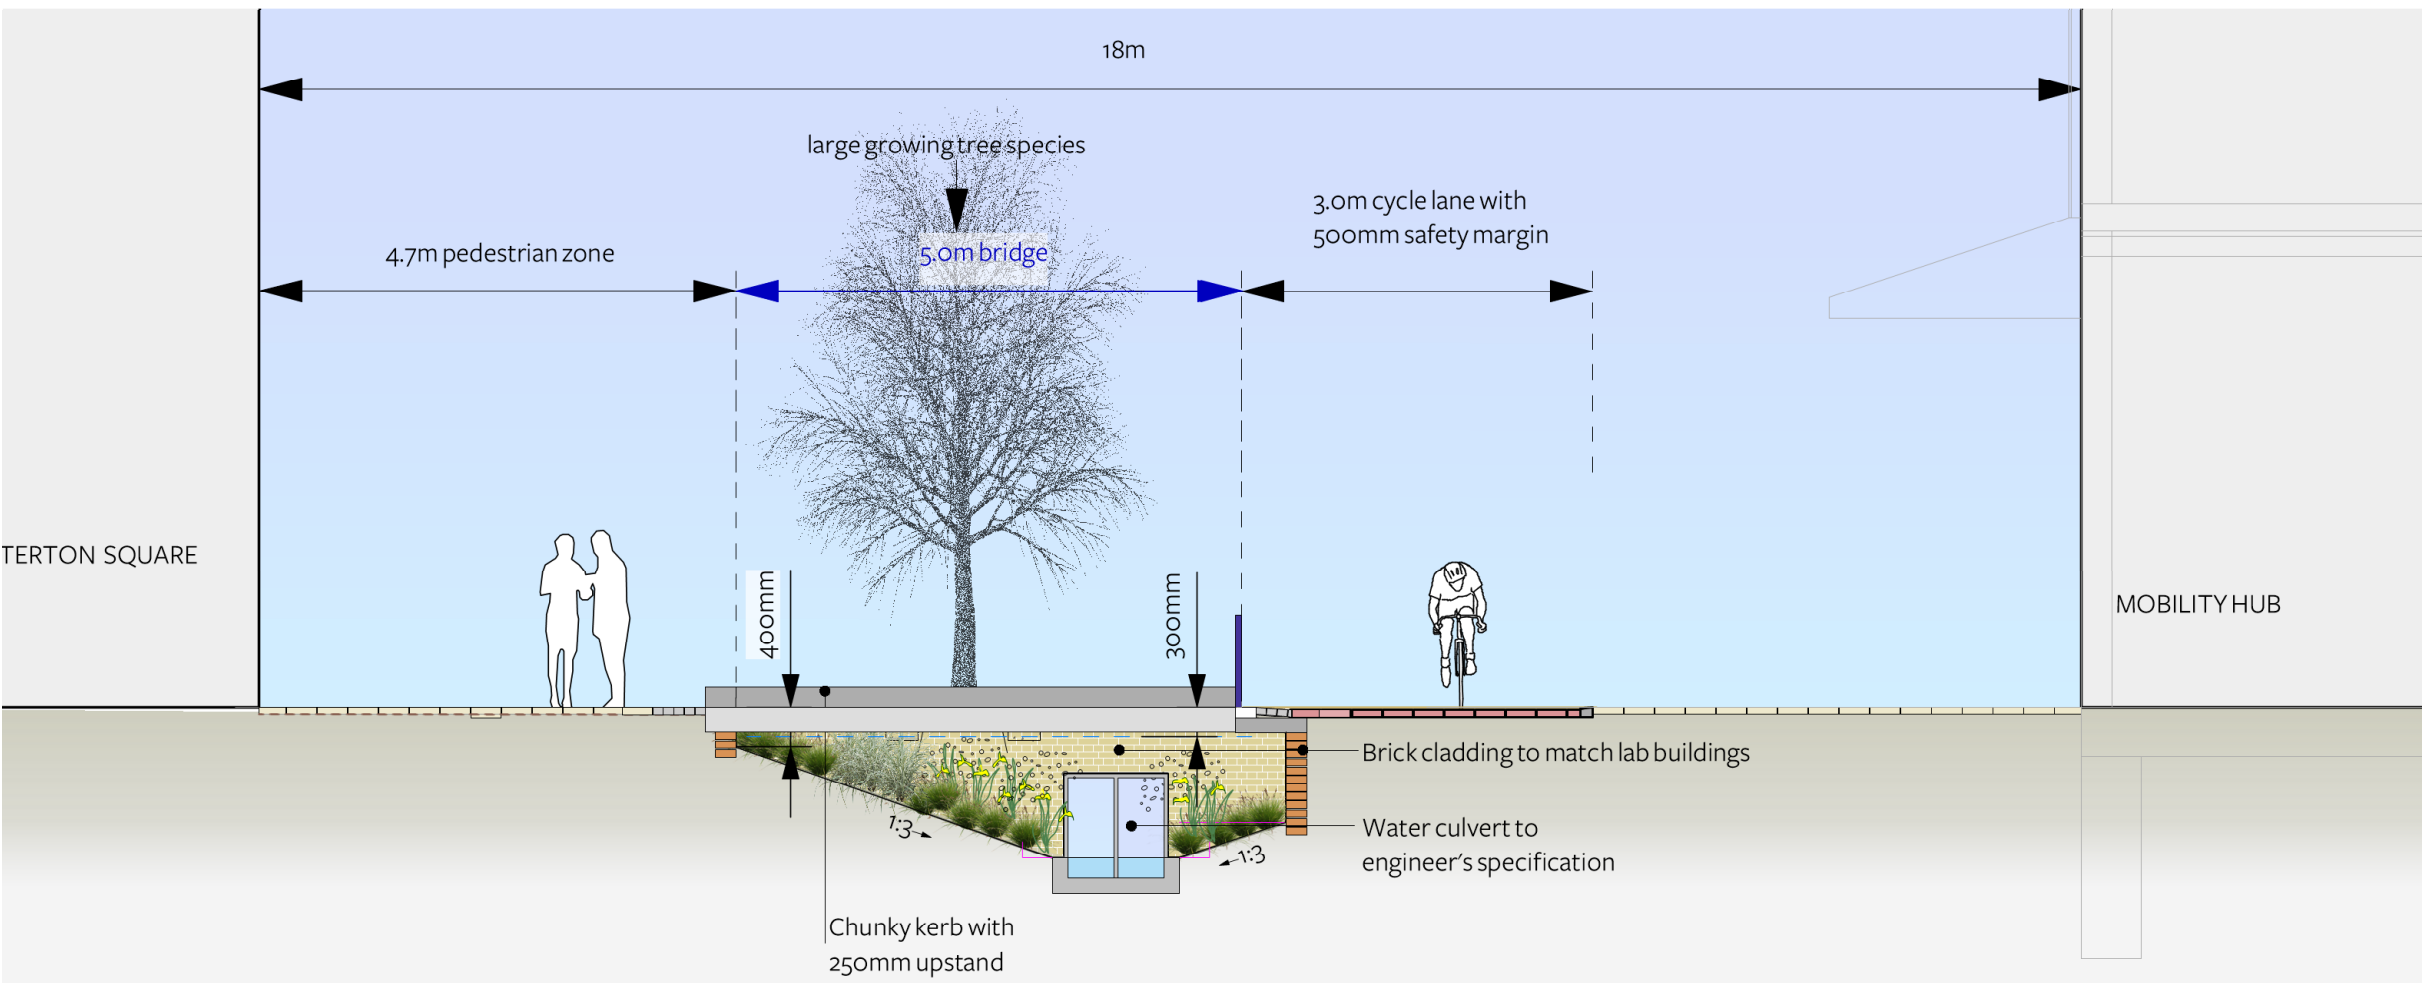

P-1 Station Row - Swale Causeway- Elevation
 Scale 1:75 @ A3