


This document should not be relied on or used in circumstances other than those for which it was prepared and for which Chris Blandford Associates was commissioned. Chris Blandford Associates accepts no responsibility for this document to any other party other than the person by whom it was commissioned.

KEY

- Site boundary
- Other Land Under Applicant's Control
- Existing trees to be retained
- Proposed trees
- PRIVATE FRONT GARDENS - Planting beds in sun-mix
- PRIVATE FRONT GARDENS - Planting beds in semi-shade mix
- PRIVATE FRONT GARDENS - Planting beds in shade mix
- PROPOSED ROAD VERGES
Product: Species Rich Lawn Turf
Supplier: Wildflower Turf Ltd
- Proposed lawn: Lindum Festival Landscape Turf L77

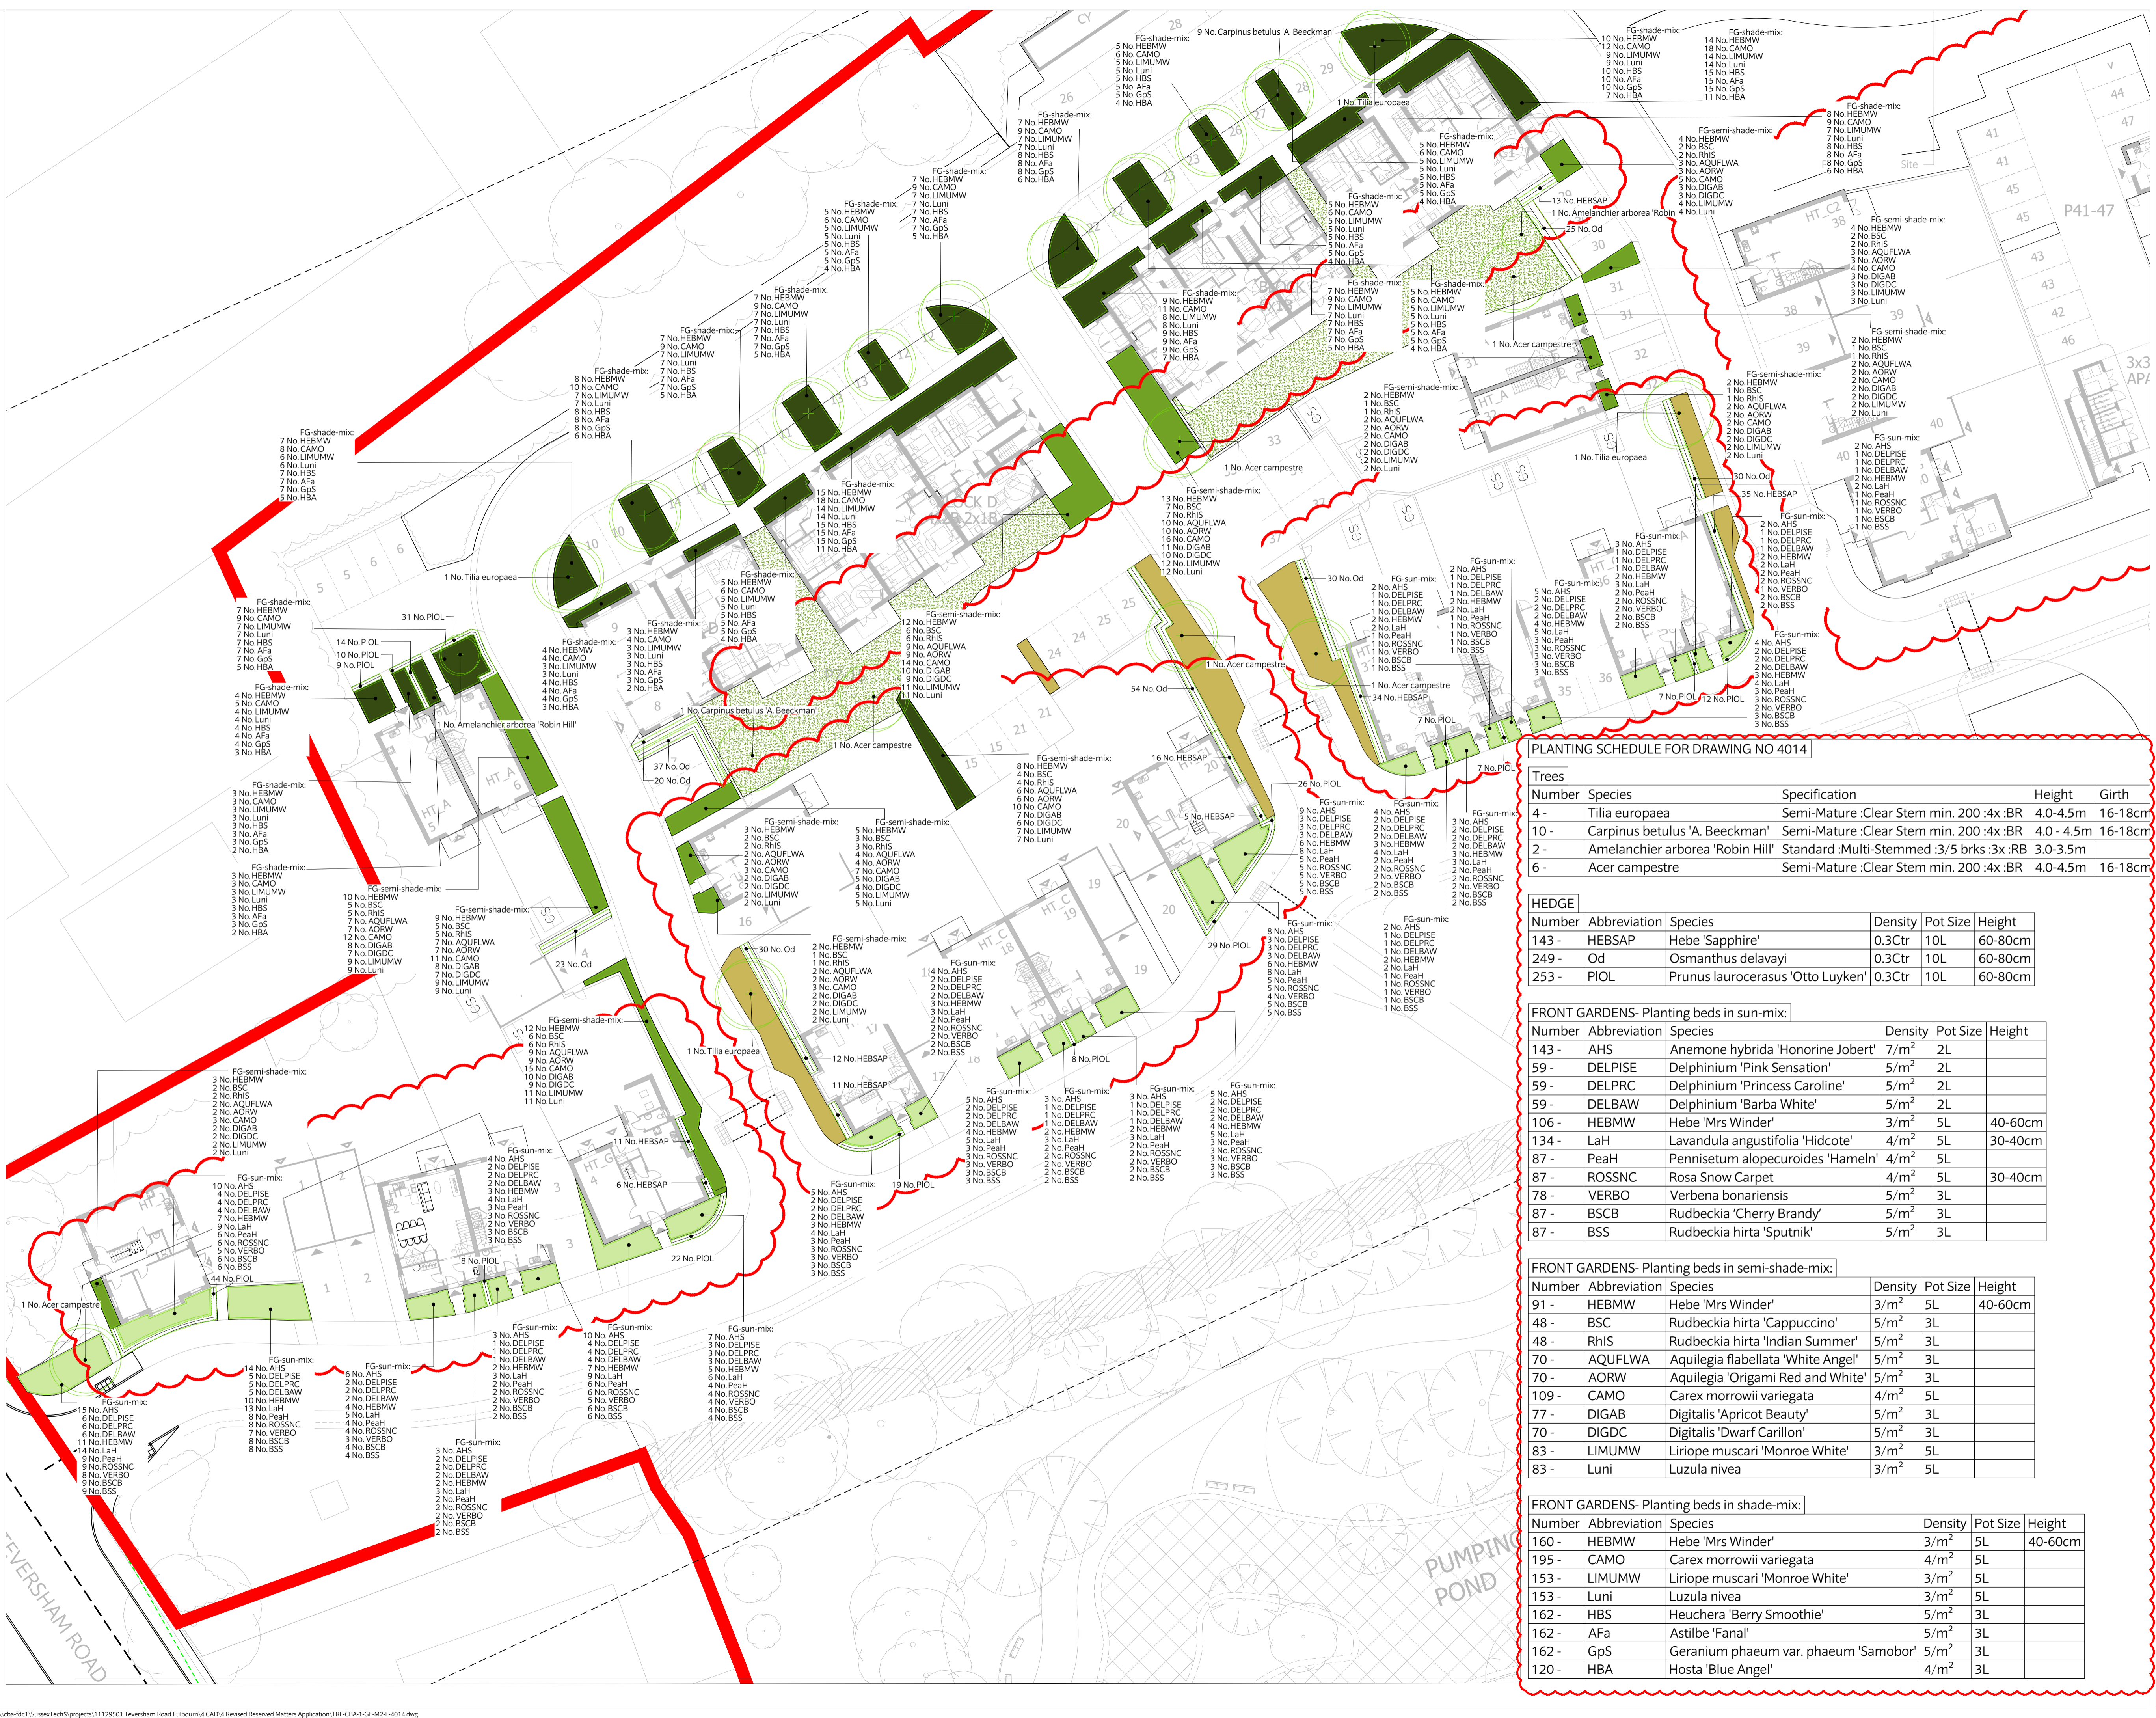

PLANTING SCHEDULE FOR DRAWING NO 4014

Number	Species	Specification	Height	Girth
4 -	Tilia europaea	Semi-Mature :Clear Stem min. 200 :4x :BR	4.0-4.5m	16-18cm
10 -	Carpinus betulus 'A. Beekman'	Semi-Mature :Clear Stem min. 200 :4x :BR	4.0 - 4.5m	16-18cm
2 -	Amelanchier arborea 'Robin Hill'	Standard :Multi-Stemmed :3/5 brks :3x :RB	3.0-3.5m	
6 -	Acer campestre	Semi-Mature :Clear Stem min. 200 :4x :BR	4.0-4.5m	16-18cm

HEDGE

Number	Abbreviation	Species	Density	Pot Size	Height
143 -	HEBSAP	Hebe 'Sapphire'	0.3Ctr	10L	60-80cm
249 -	Od	Osmanthus delavayi	0.3Ctr	10L	60-80cm
253 -	PIOL	Prunus laurocerasus 'Otto Luyken'	0.3Ctr	10L	60-80cm

FRONT GARDENS - Planting beds in sun-mix:

Number	Abbreviation	Species	Density	Pot Size	Height
143 -	AHS	Anemone hybrida 'Honorable Jobert'	7/m ²	2L	
59 -	DELPISE	Delphinium 'Pink Sensation'	5/m ²	2L	
59 -	DELPRC	Delphinium 'Princess Caroline'	5/m ²	2L	
59 -	DELBAW	Delphinium 'Barba White'	5/m ²	2L	
106 -	HEBMW	Hebe 'Mrs Winder'	3/m ²	5L	40-60cm
134 -	LaH	Lavandula angustifolia 'Hidcote'	4/m ²	5L	30-40cm
87 -	Peah	Pennisetum alopecuroides 'Hameln'	4/m ²	5L	
87 -	ROSSNC	Rosa Snow Carpet	4/m ²	5L	30-40cm
78 -	VERBO	Verbena bonariensis	5/m ²	3L	
87 -	BSCB	Rudbeckia 'Cherry Brandy'	5/m ²	3L	
87 -	BSS	Rudbeckia hirta 'Sputnik'	5/m ²	3L	

FRONT GARDENS - Planting beds in semi-shade-mix:

Number	Abbreviation	Species	Density	Pot Size	Height
91 -	HEBMW	Hebe 'Mrs Winder'	3/m ²	5L	40-60cm
48 -	BSC	Rudbeckia hirta 'Cappuccino'	5/m ²	3L	
48 -	RHIS	Rudbeckia hirta 'Indian Summer'	5/m ²	3L	
70 -	AQFLWA	Aquilegia flabellata 'White Angel'	5/m ²	3L	
70 -	AORW	Aquilegia 'Origami Red and White'	5/m ²	3L	
109 -	CAMO	Carex morrowii variegata	4/m ²	5L	
77 -	DIGAB	Digitalis 'Apricot Beauty'	5/m ²	3L	
70 -	DIGDC	Digitalis 'Dwarf Carillon'	5/m ²	3L	
83 -	LIMUMW	Liriope muscari 'Monroe White'	3/m ²	5L	
83 -	Luni	Luzula nivea	3/m ²	5L	

FRONT GARDENS - Planting beds in shade-mix:

Number	Abbreviation	Species	Density	Pot Size	Height
160 -	HEBMW	Hebe 'Mrs Winder'	3/m ²	5L	40-60cm
195 -	CAMO	Carex morrowii variegata	4/m ²	5L	
153 -	LIMUMW	Liriope muscari 'Monroe White'	3/m ²	5L	
153 -	Luni	Luzula nivea	3/m ²	5L	
162 -	HBS	Heuchera 'Berry Smoothie'	5/m ²	3L	
162 -	AfA	Astilbe 'Fanal'	5/m ²	3L	
162 -	GpS	Geranium phaeum var. phaeum 'Samobor'	5/m ²	3L	
120 -	HBA	Hosta 'Blue Angel'	4/m ²	3L	

NOTE:

- For informal play & LEAP planting plans refer to drawing TRF-CBA-1-GF-M2-L-4017
- For overall planting schedule refer to drawing TRF-CBA-1-GF-M2-L-4011

KEY PLAN

Scale / North Point

0 10m

CHRIS BLANDFORD ASSOCIATES
landscape | environment | heritage

The Print Rooms Studio 511 164/180 Union St Waterloo London SE1 0LH
T +44 (0)20 7089 6480 E mail: cbastudios.com W www.cbastudios.com

Client
Castlefield International Limited

Project Title
TEVERSHAM ROAD FULBOURN

Drawing Series and Title
**4000 SERIES
Planting Plan Sheet 3 of 6**

Scale @ A1
1:250

Drawn
SM

Date
SEP 2019

Approved
RB

FOR PLANNING

Drawing number
TRF-CBA-1-GF-M2-L-4014

Revision
P4