



This document should not be relied on or used in circumstances other than those for which it was prepared and for which Chris Blandford Associates was commissioned. Chris Blandford Associates accepts no responsibility for this document to any other party other than the person by whom it was commissioned.

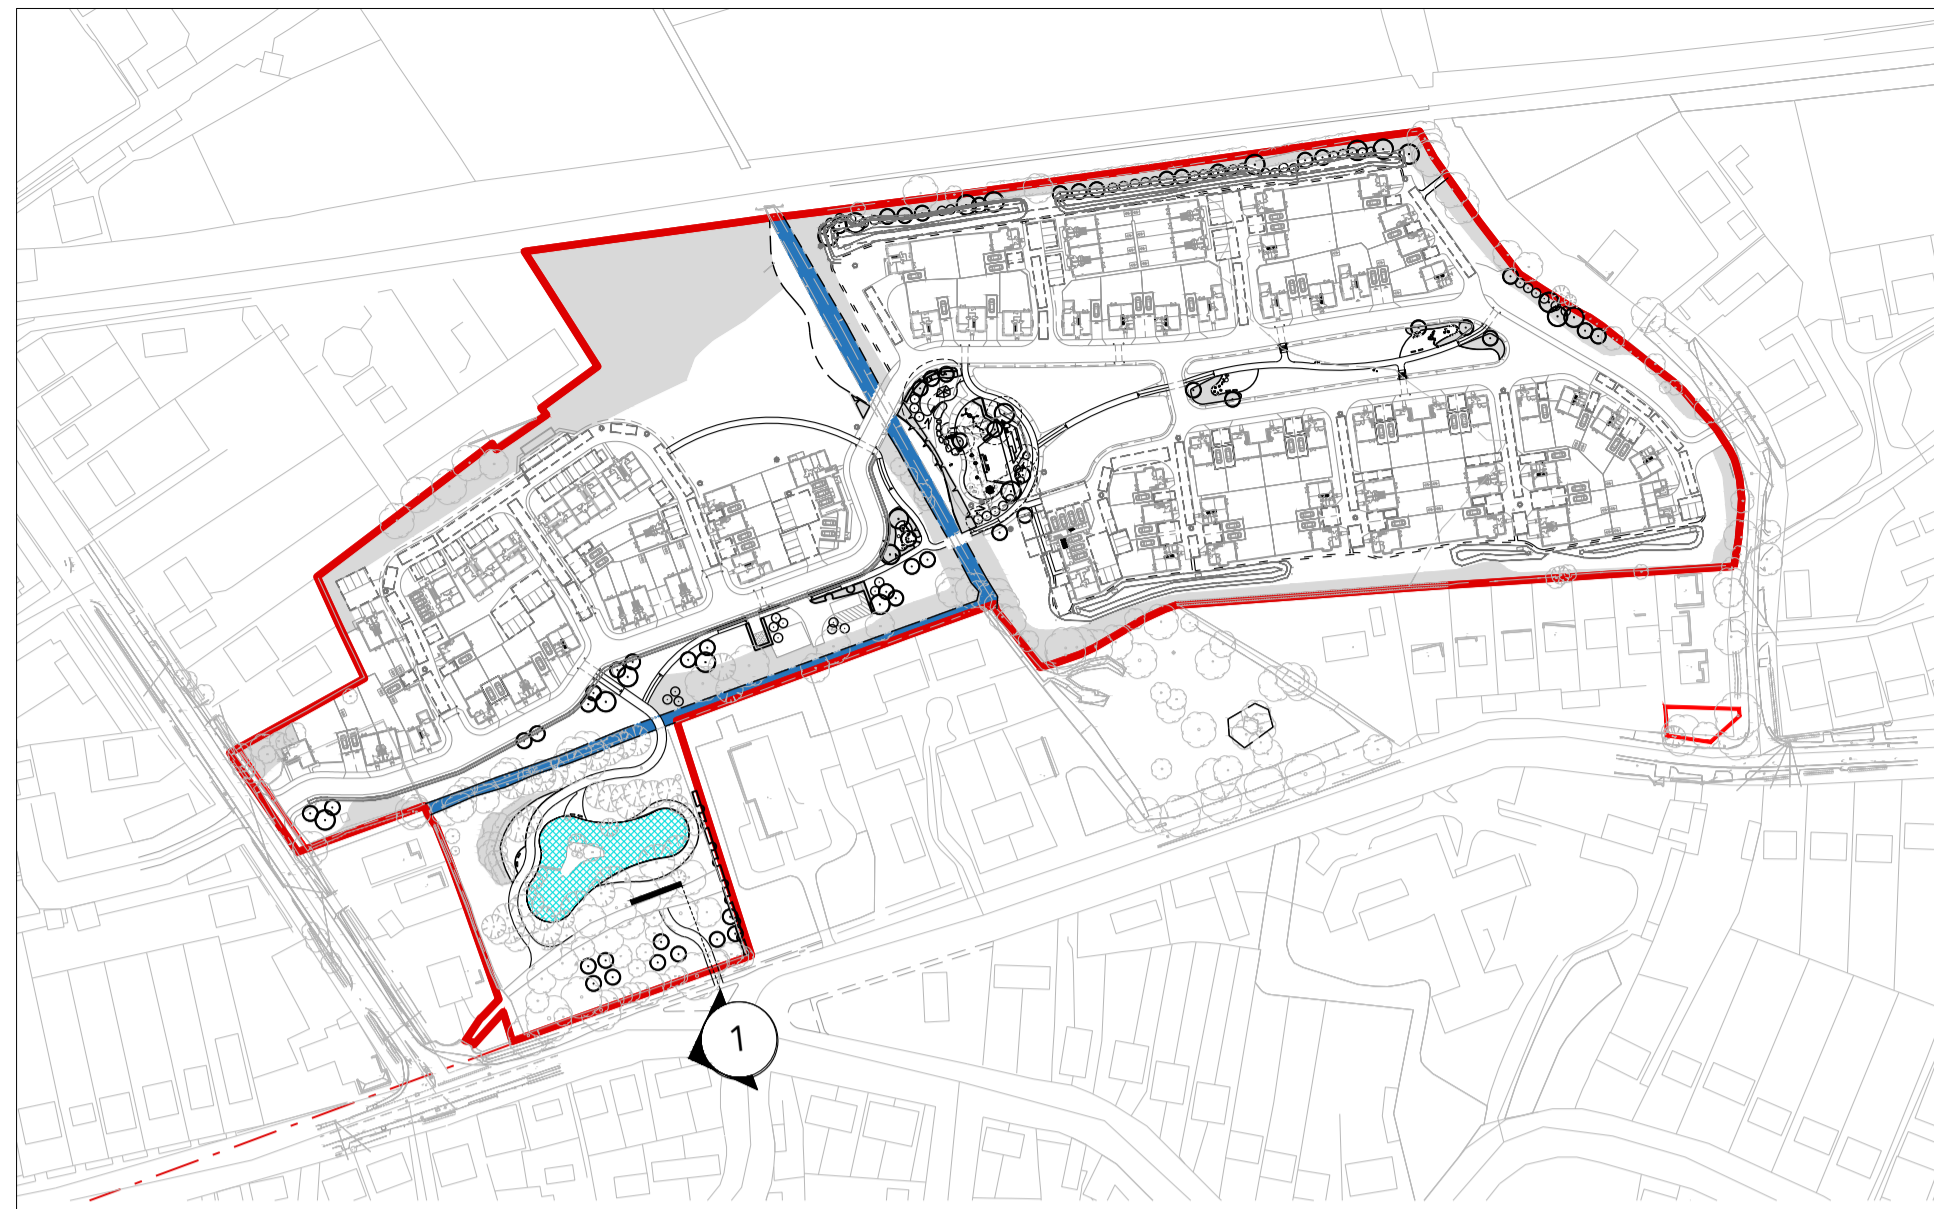

Key Plan

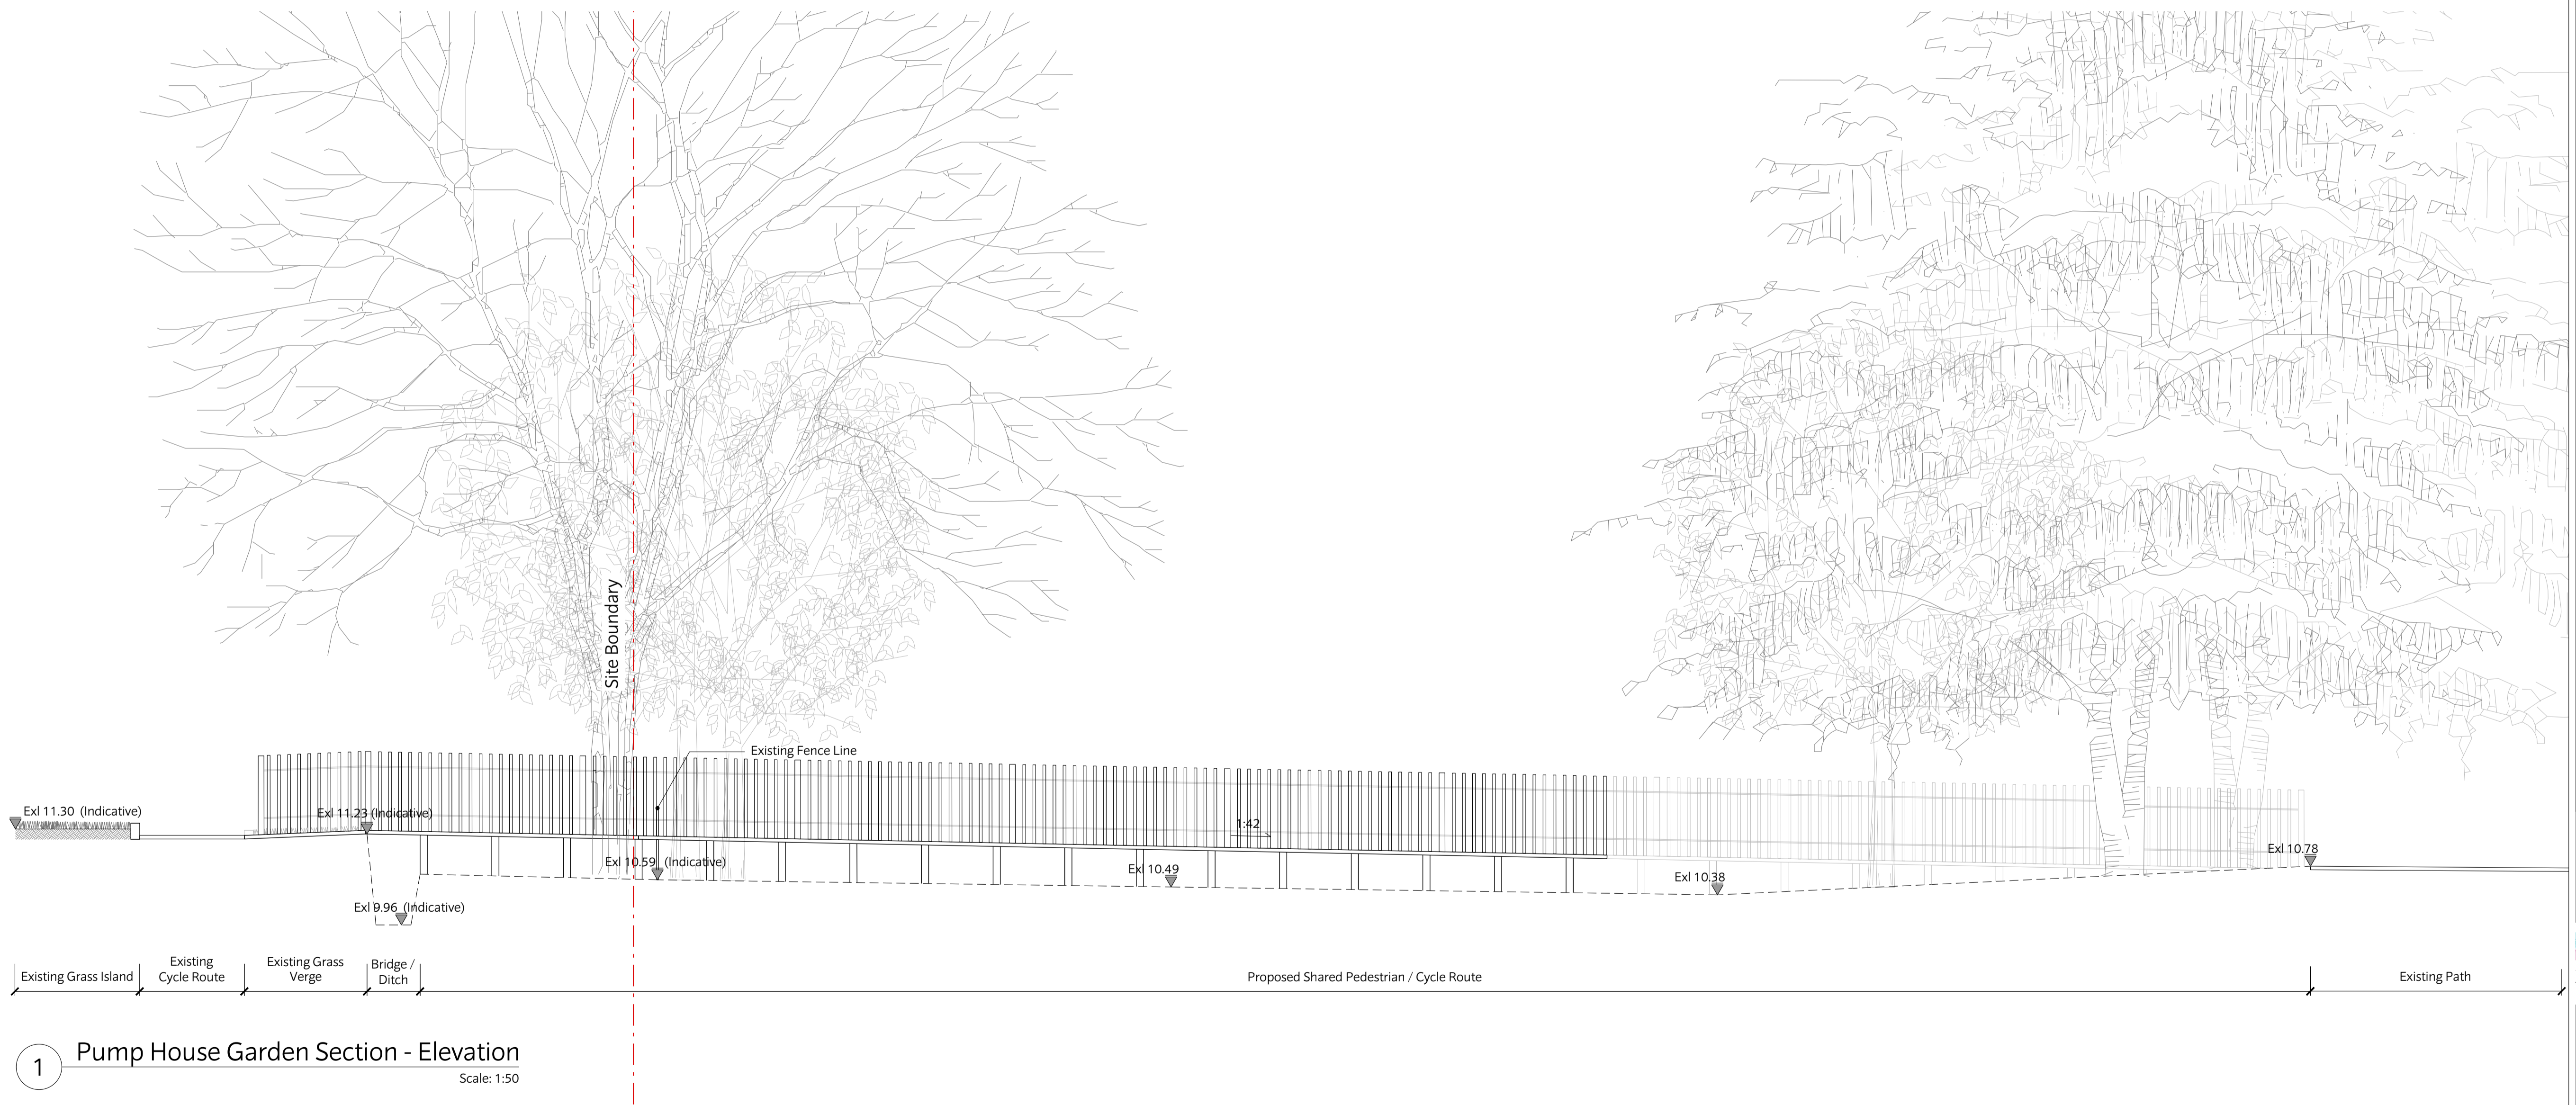

1 Pump House Garden Section - Elevation
Scale: 1:50

P1	06/09/19	SM	Issued for Planning
PO	23/08/19	SM	Issued for Planning
Rev	Date	Drw	Revision or reason for Issue



CHRIS BLANDFORD ASSOCIATES
 landscape | environment | heritage
 The Print Rooms Studio 511 164/180 Union St Waterloo London SE1 0LH
 T +44 (0)20 7089 6480 E mail@cbastudios.com W www.cbastudios.com

Client
 Castlefield International Limited

Project Title
 TEVERSHAM ROAD FULBOURN

Drawing Series and Title
 3000 SERIES
 PUMP HOUSE GARDEN SECTION

Scale @ A1	Drawn	Date
AS SHOWN	SM	AUG 2019
	Approved	Drawing Status
	RB	FOR PLANNING

Drawing number	Revision
TRF-CBA-1-GF-M2-L-3002	P1