


Copy Of Phoenix 2 Duo (P2-15W with Elite 6x4 chassis)
 Overall Length 11.300m
 Overall Width 3.000m
 Overall Body Height 3.600m
 Min Body Ground Clearance 0.391m
 Track Width 3.000m
 Lock to lock time 4.00s
 Kerb to Kerb Turning Radius 9.500m

M:\B411 Fulbourn, CAMBS\DRAWINGS\AUTOCAD\CURRENT DRGS\B411 - PL - SK - 400 - PLOT 55 AND 61 REFUSE TRACKING

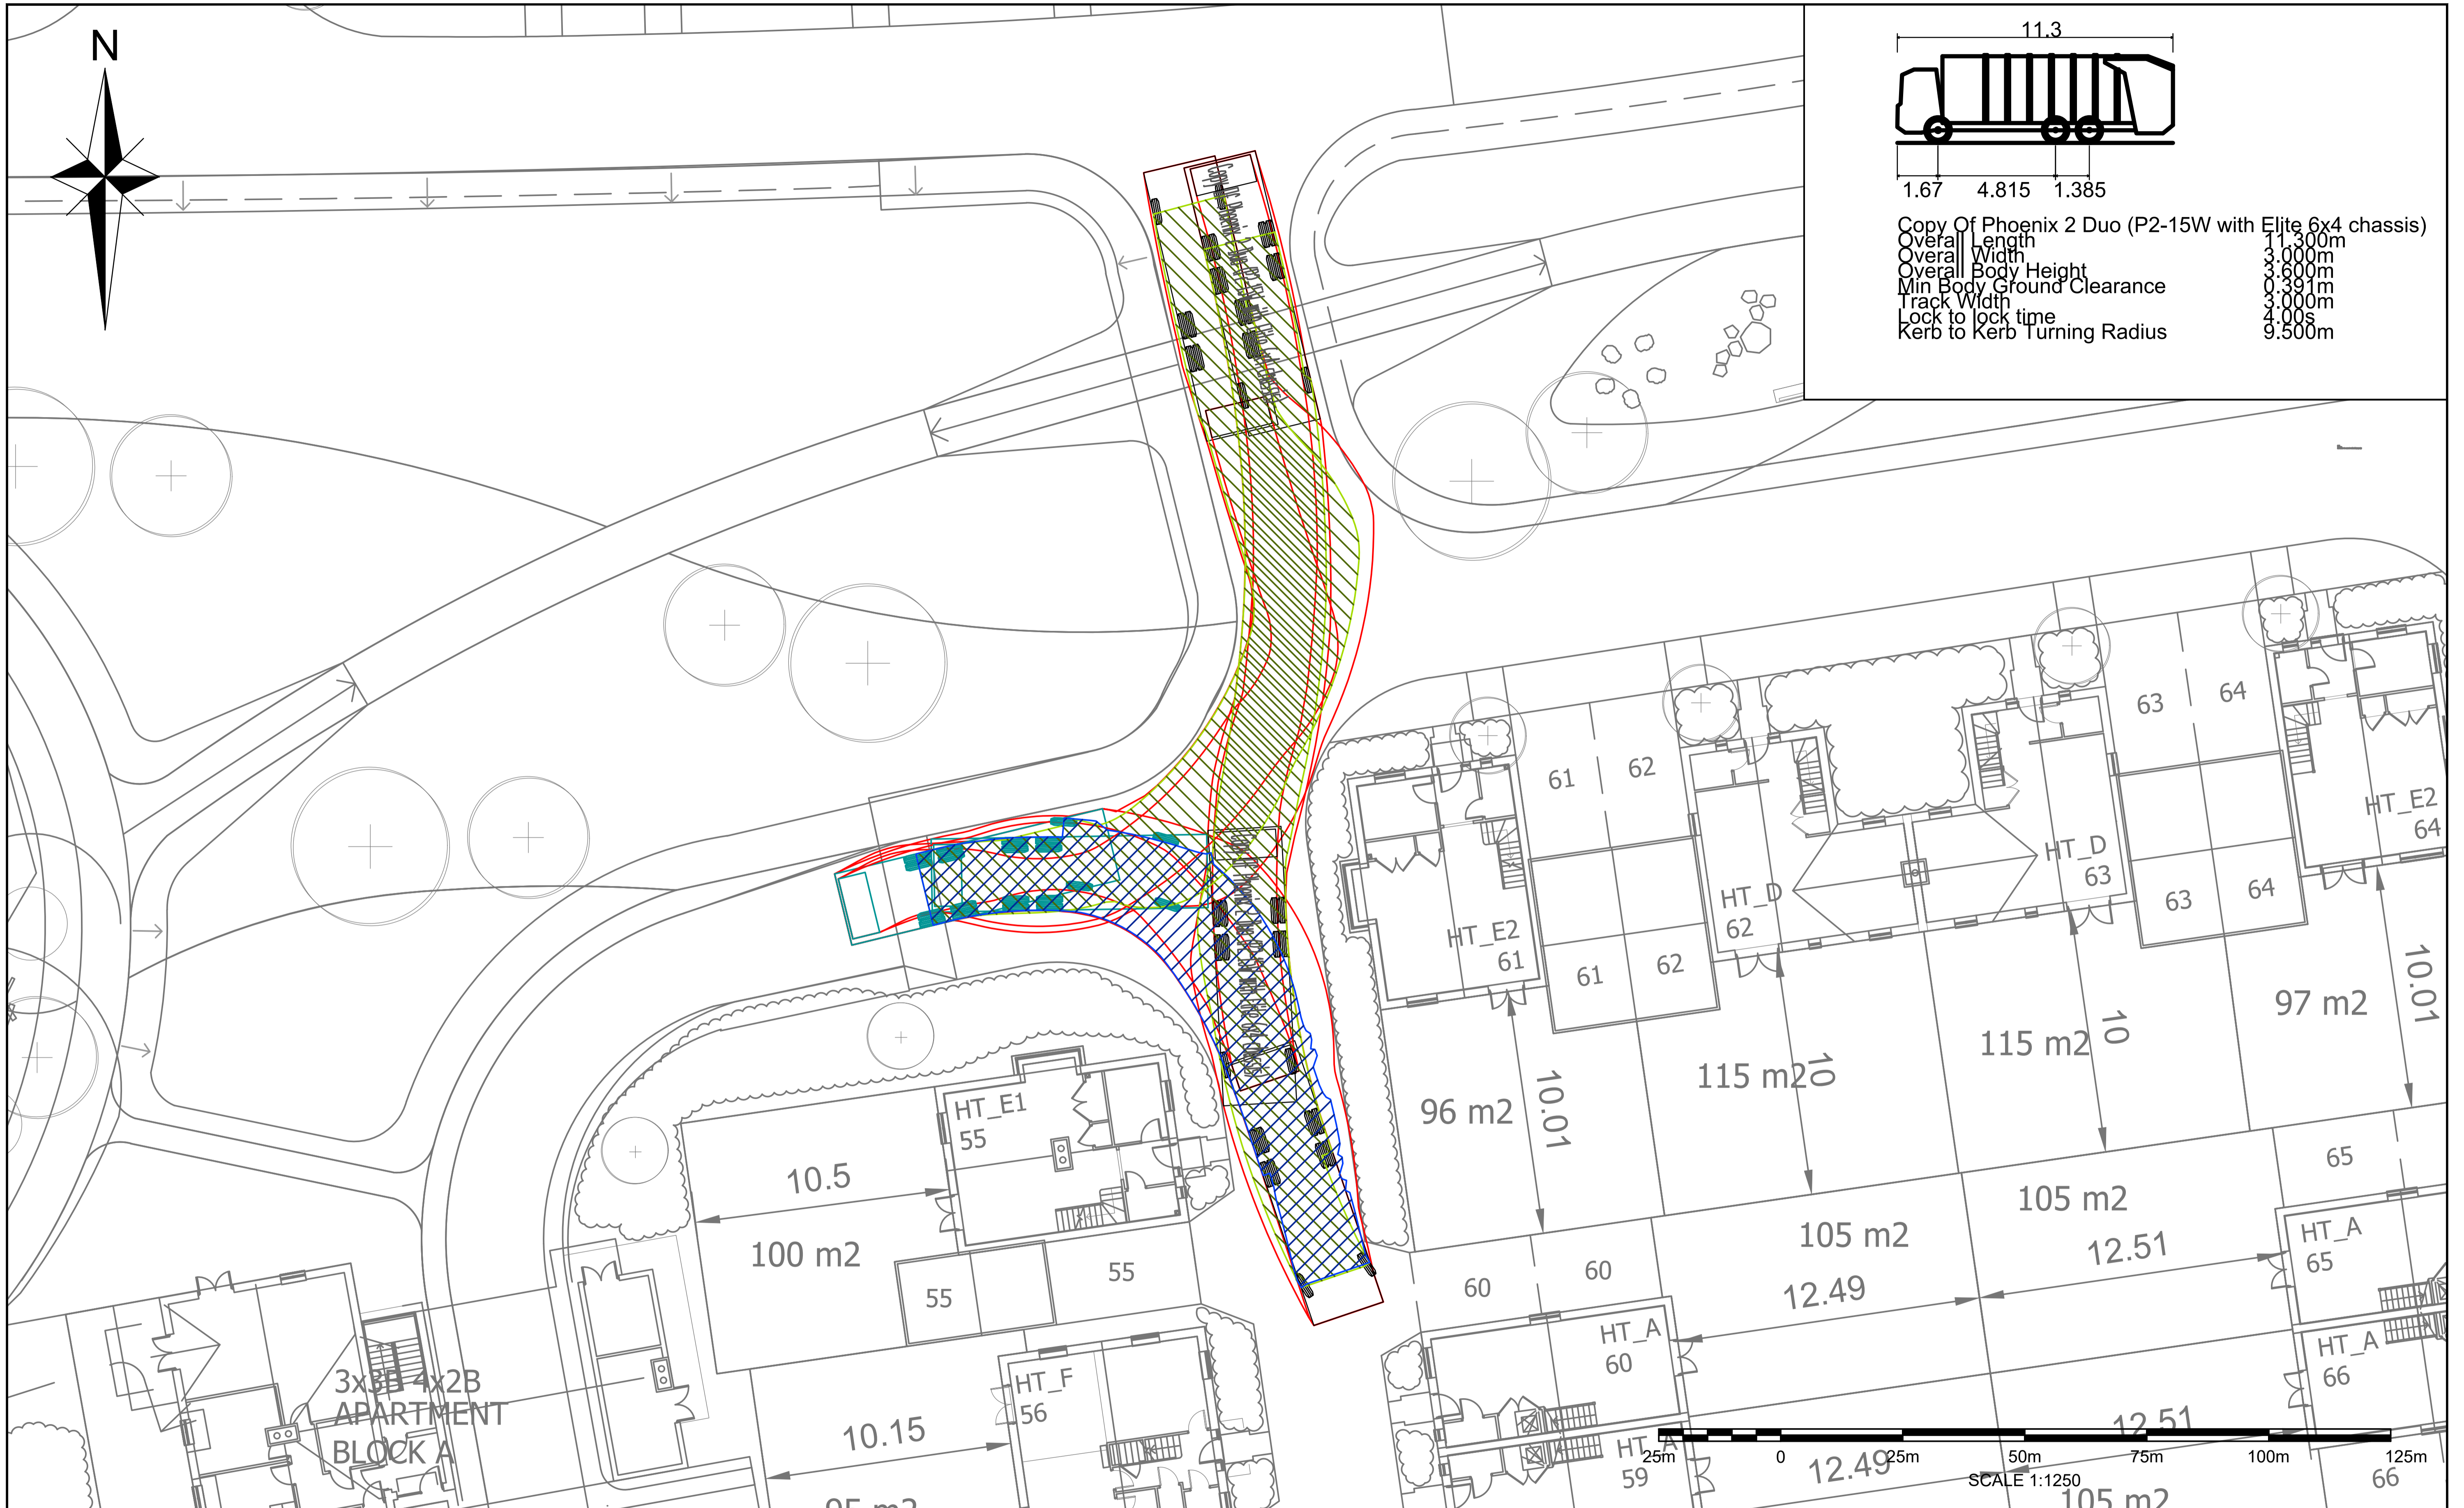

DATE	22/05/20
DRAWN BY	HM
SCALE @ A3 SIZE	1:250 @ A1

PROJECT TITLE	FULBOURN, CAMBRIDGE
FIGURE TITLE	PLOT 55 & 61 REFUSE TRACKING

CANNON
 CONSULTING ENGINEERS
 Highways, Transport & Infrastructure Planning

Peek house, 20 Eastcheap
 London,
 EC3M 1EB
 Tel: 020 7717 5870
 info@cannonce.co.uk

FIGURE NUMBER
B411-PL-SK-400

Cambridge House, Lanwades
 Business Park, Kentford
 Newmarket, CB8 7PN
 Tel: 01638 555107
 www.cannonce.co.uk

PROJECT NO.
B411