



PLANTING PLAN A



PLANTING PLAN B

PLANTING SCHEDULE FOR DRAWING NO 4015

Trees	Number	Species	Specification	Height	Girth
4	-	Amelanchier arborea 'Robin Hill'	Standard :Multi Stemmed :3/5 brks :3x :RB	3.0-3.5m	
1	-	Carpinus betulus	Semi-Mature :Clear Stem min. 200 :4x :BR	4.0 - 4.5m	16-18cm
7	-	Acer campestre	Semi-Mature :Clear Stem min. 200 :4x :BR	4.0-4.5m	16-18cm
3	-	Pyrus calleryana 'Chanticleer'	Standard :Clear Stem min. 200 :3x :RB	3.0-3.5m	14-16cm
1	-	Pinus sylvestris	Semi-Mature :Clear Stem min. 200 :4x :BR	4.0 - 4.5m	16-18cm
1	-	Malus floribunda	Standard :Clear Stem min. 200 :3x :RB	3.0-3.5m	14-16cm

Hedge

Number	Abbreviation	Species	Density	Pot Size	Height	
99	-	Eujak	0.3Ctr	10L	60-80cm	
59	-	Od	0.3Ctr	10L	60-80cm	
562	-	PIOL	Prunus laurocerasus 'Otto Luyken'	0.3Ctr	10L	60-80cm

FRONT GARDENS - Planting beds in sun-mix:

Number	Abbreviation	Species	Density	Pot Size	Height	
106	-	AHS	Anemone hybrida 'Honorine Jobert'	7/m²	2L	
44	-	DELPISE	Delphinium 'Pink Sensation'	5/m²	2L	
44	-	DELPRC	Delphinium 'Princess Caroline'	5/m²	2L	
44	-	DELBAW	Delphinium 'Barba White'	5/m²	2L	
76	-	HEBMW	Hebe 'Mrs Winder'	3/m²	5L	40-60cm
99	-	LAH	Lavandula angustifolia 'Hidcote'	4/m²	5L	30-40cm
63	-	Peah	Pennisetum alopecuroides 'Hameln'	4/m²	5L	
63	-	ROSSNC	Rosa Snow Carpet	4/m²	5L	30-40cm
56	-	VERBO	Verbena bonariensis	5/m²	3L	
63	-	BSCB	Rudbeckia 'Cherry Brandy'	5/m²	3L	
63	-	BSS	Rudbeckia hirta 'Sputnik'	5/m²	3L	



FRONT GARDENS - Planting beds in semi-shade-mix:

Number	Abbreviation	Species	Density	Pot Size	Height	
91	-	HEBMW	Hebe 'Mrs Winder'	3/m²	5L	40-60cm
54	-	BSC	Rudbeckia hirta 'Cappuccino'	5/m²	3L	
54	-	RhIS	Rudbeckia hirta 'Indian Summer'	5/m²	3L	
64	-	AQUFLWA	Aquilegia flabellata 'White Angel'	5/m²	3L	
64	-	AORW	Aquilegia 'Origami Red and White'	5/m²	3L	
106	-	CAMO	Carex morrowii variegata	4/m²	5L	
73	-	DIGAB	Digitalis 'Apricot Beauty'	5/m²	3L	
64	-	DIGDC	Digitalis 'Dwarf Carillon'	5/m²	3L	
86	-	LIMUMW	Liriope muscari 'Monroe White'	3/m²	5L	
86	-	Luni	Luzula nivea	3/m²	5L	

FRONT GARDENS - Planting beds in shade-mix:



Number	Abbreviation	Species	Density	Pot Size	Height	
3	-	HEBMW	Hebe 'Mrs Winder'	3/m²	5L	40-60cm
3	-	CAMO	Carex morrowii variegata	4/m²	5L	
3	-	LIMUMW	Liriope muscari 'Monroe White'	3/m²	5L	
3	-	Luni	Luzula nivea	3/m²	5L	
3	-	HBS	Heuchera 'Berry Smoothie'	5/m²	3L	
3	-	AFA	Astilbe 'Fanal'	5/m²	3L	
3	-	GpS	Geranium phaeum var. phaeum 'Samobor'	5/m²	3L	
2	-	HBA	Hosta 'Blue Angel'	4/m²	3L	

This document should not be relied on or used in circumstances other than those for which it was prepared and for which Chris Blandford Associates was commissioned. Chris Blandford Associates accepts no responsibility for this document to any other party other than the person by whom it was commissioned.

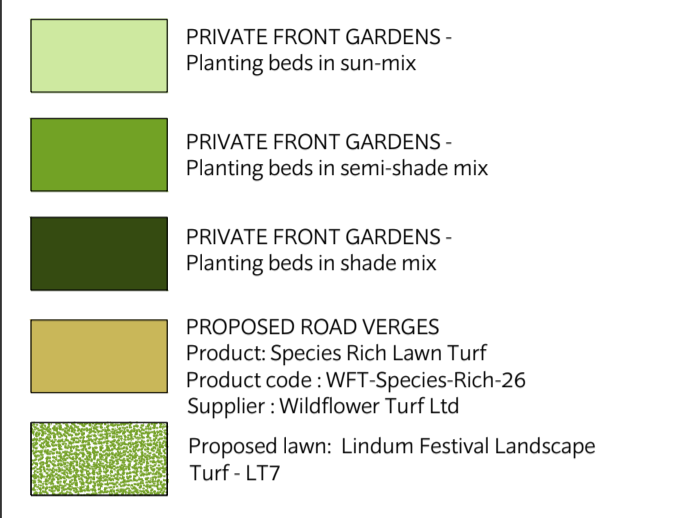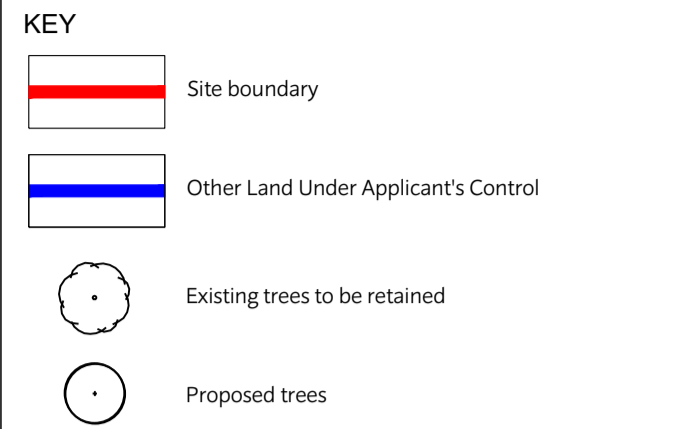


NOTE:

- For informal play & LEAP planting plans refer to drawing TRF-CBA-1-GF-M2-L-4017
- For overall planting schedule refer to drawing TRF-CBA-1-GF-M2-L-4011

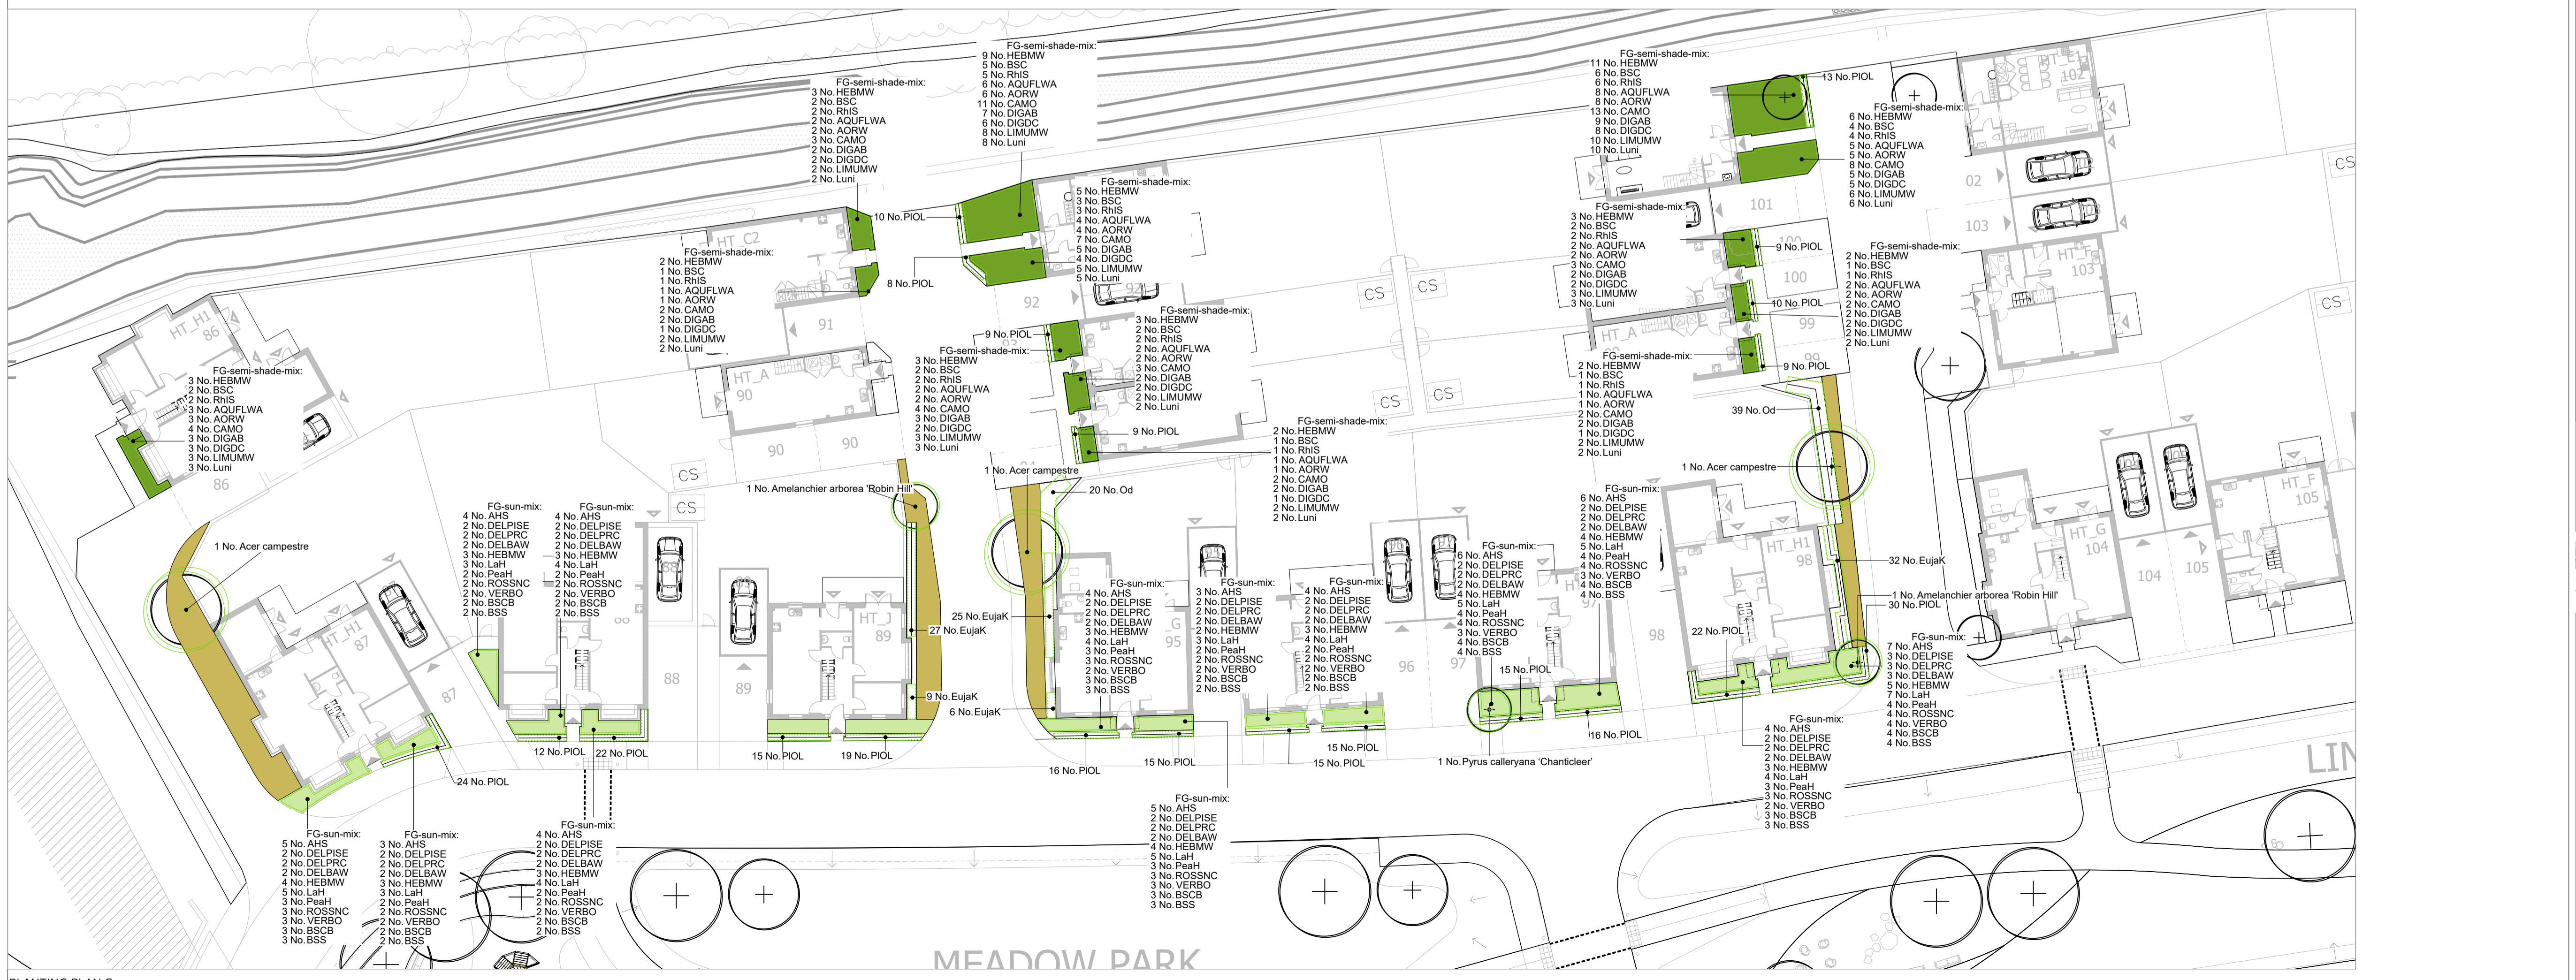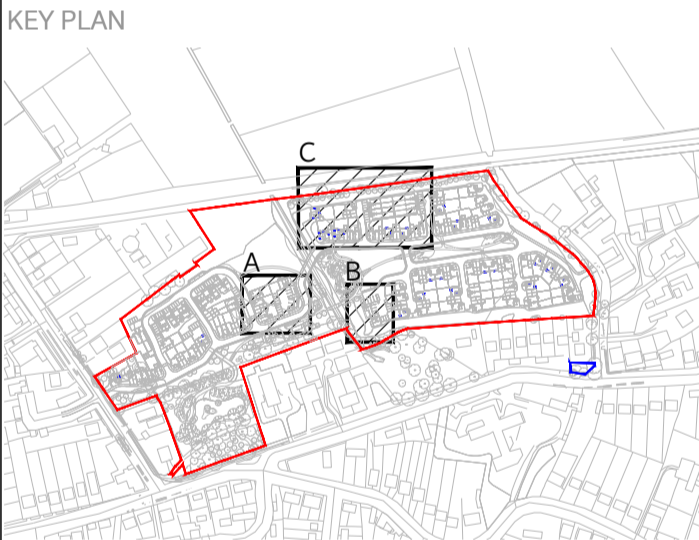

PLANTING PLAN C

Rev	Date	Drw	Revision or reason for Issue
P4	12/04/21	PC	Revised submission
P3	23/10/20	PC	Revised submission
P2	23/06/20	PC	Revised submission
S1	02/03/20	MA	Revised Reserved Matters Application
P0	08/11/19	SM	Stage 3 Issue
P0	13/09/19	SM	Issued For Planning

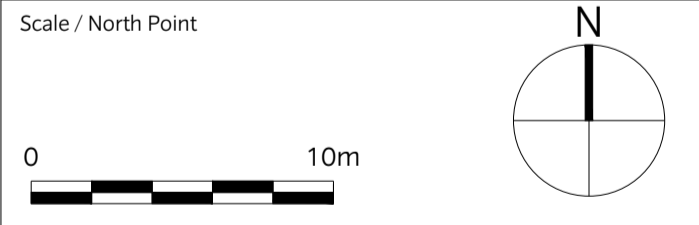

CHRIS BLANDFORD ASSOCIATES
landscape | environment | heritage
The Print Rooms Studio 511 164/180 Union St Waterloo London SE1 0LH
T +44 (0)20 7089 6480 E mail@cbastudios.com W www.cbastudios.com

Client
Castlefield International Limited

Project Title
TEVERSHAM ROAD FULBOURN

Drawing Series and Title
**4000 SERIES
Planting Plan Sheet 4 of 6**

Scale @ A1
1:250

Drawn
PC

Date
SEP 2019

Approved
RB

FOR PLANNING

Drawing number
TRF-CBA-1-GF-M2-L-4015

Revision
P4