



General Notes  
 1. Dimensions are in millimetres unless stated otherwise.  
 2. Levels are in metres AOD unless stated otherwise.  
 3. Dimensions govern. Do not scale off drawing.  
 4. All dimensions to be verified on site before proceeding.  
 5. All discrepancies to be notified in writing to Make Limited.  
 © Make Limited 2022

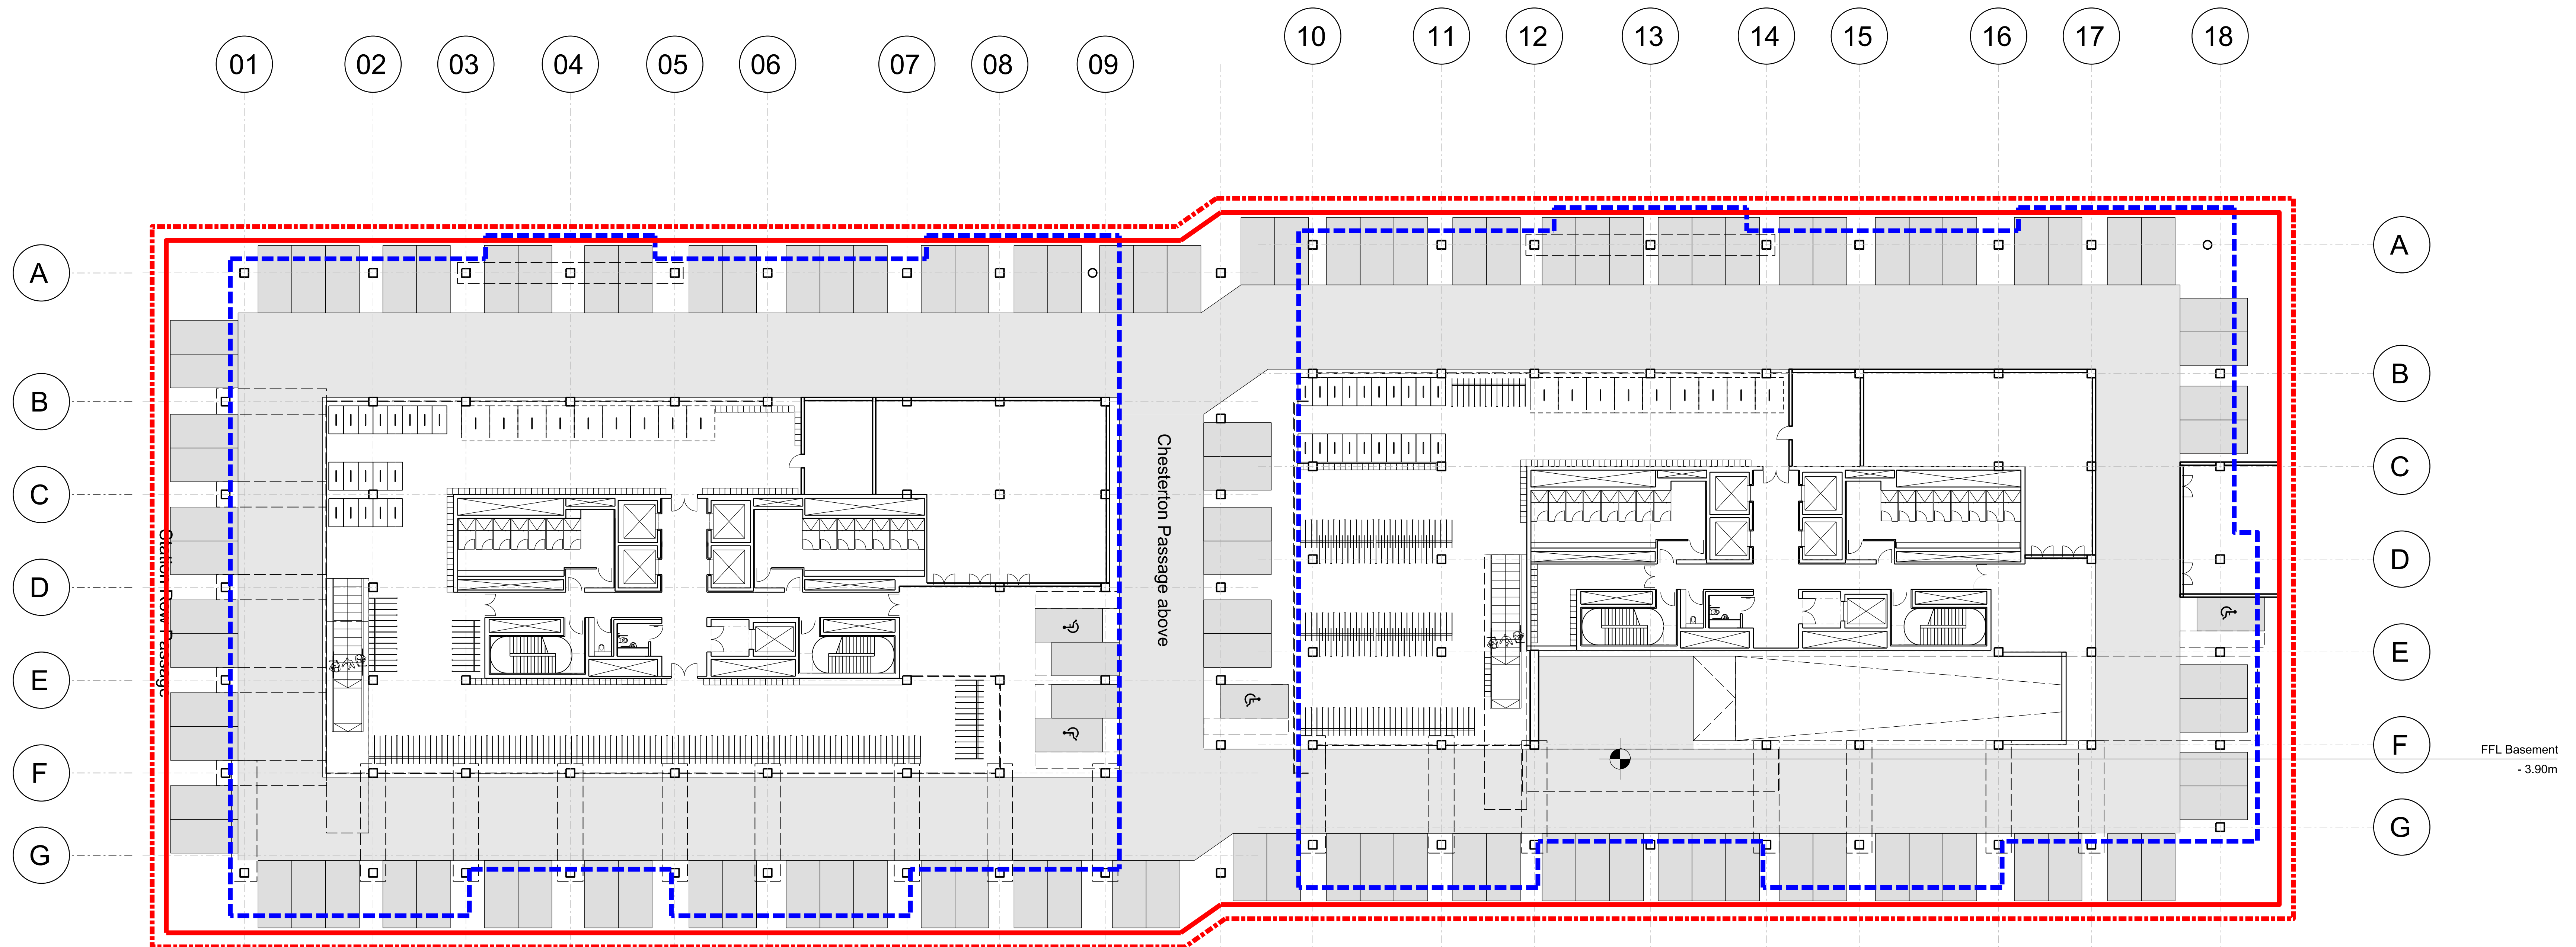

00	27.05.22	Planning submission	GW
Rev/	Date	Reason For Issue	Chk

**FOR PLANNING**  
DRAWING STATUS

**make**  
 32 Cleveland Street  
 London, W1T 4JY  
 tel +44 (0) 20 7636 5151  
 info@makearchitects.com  
 www.makearchitects.com

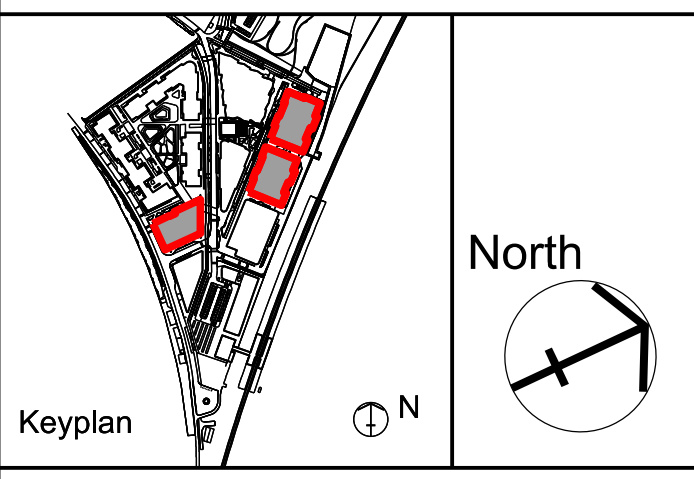

Project  
Cambridge North Masterplan

Drawing Title  
S6 and S7 Combined Basement Plan

Scale 1: 200 Paper Size @A0 Date 27.05.22

Project No. 1818 Draw No. PA1949 Rev No. 00

